


SCHEDULE 18 (TECHNICAL REQUIREMENTS) APPENDIX D - SITE LAYOUT

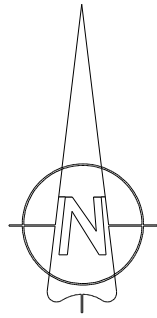

SITE LAYOUT

— DENOTES SCHOOL SITE BOUNDARY


CBE VARIATIONS (OUTSIDE SCHOOL SITE)

- - - EXISTING PATHWAY TO BE REMOVED

▨ NEW PATHWAY TO BE CONSTRUCTED

LEGAL DESCRIPTION

Plan 061 3385 BG
Block 30
Lot 25 MSR

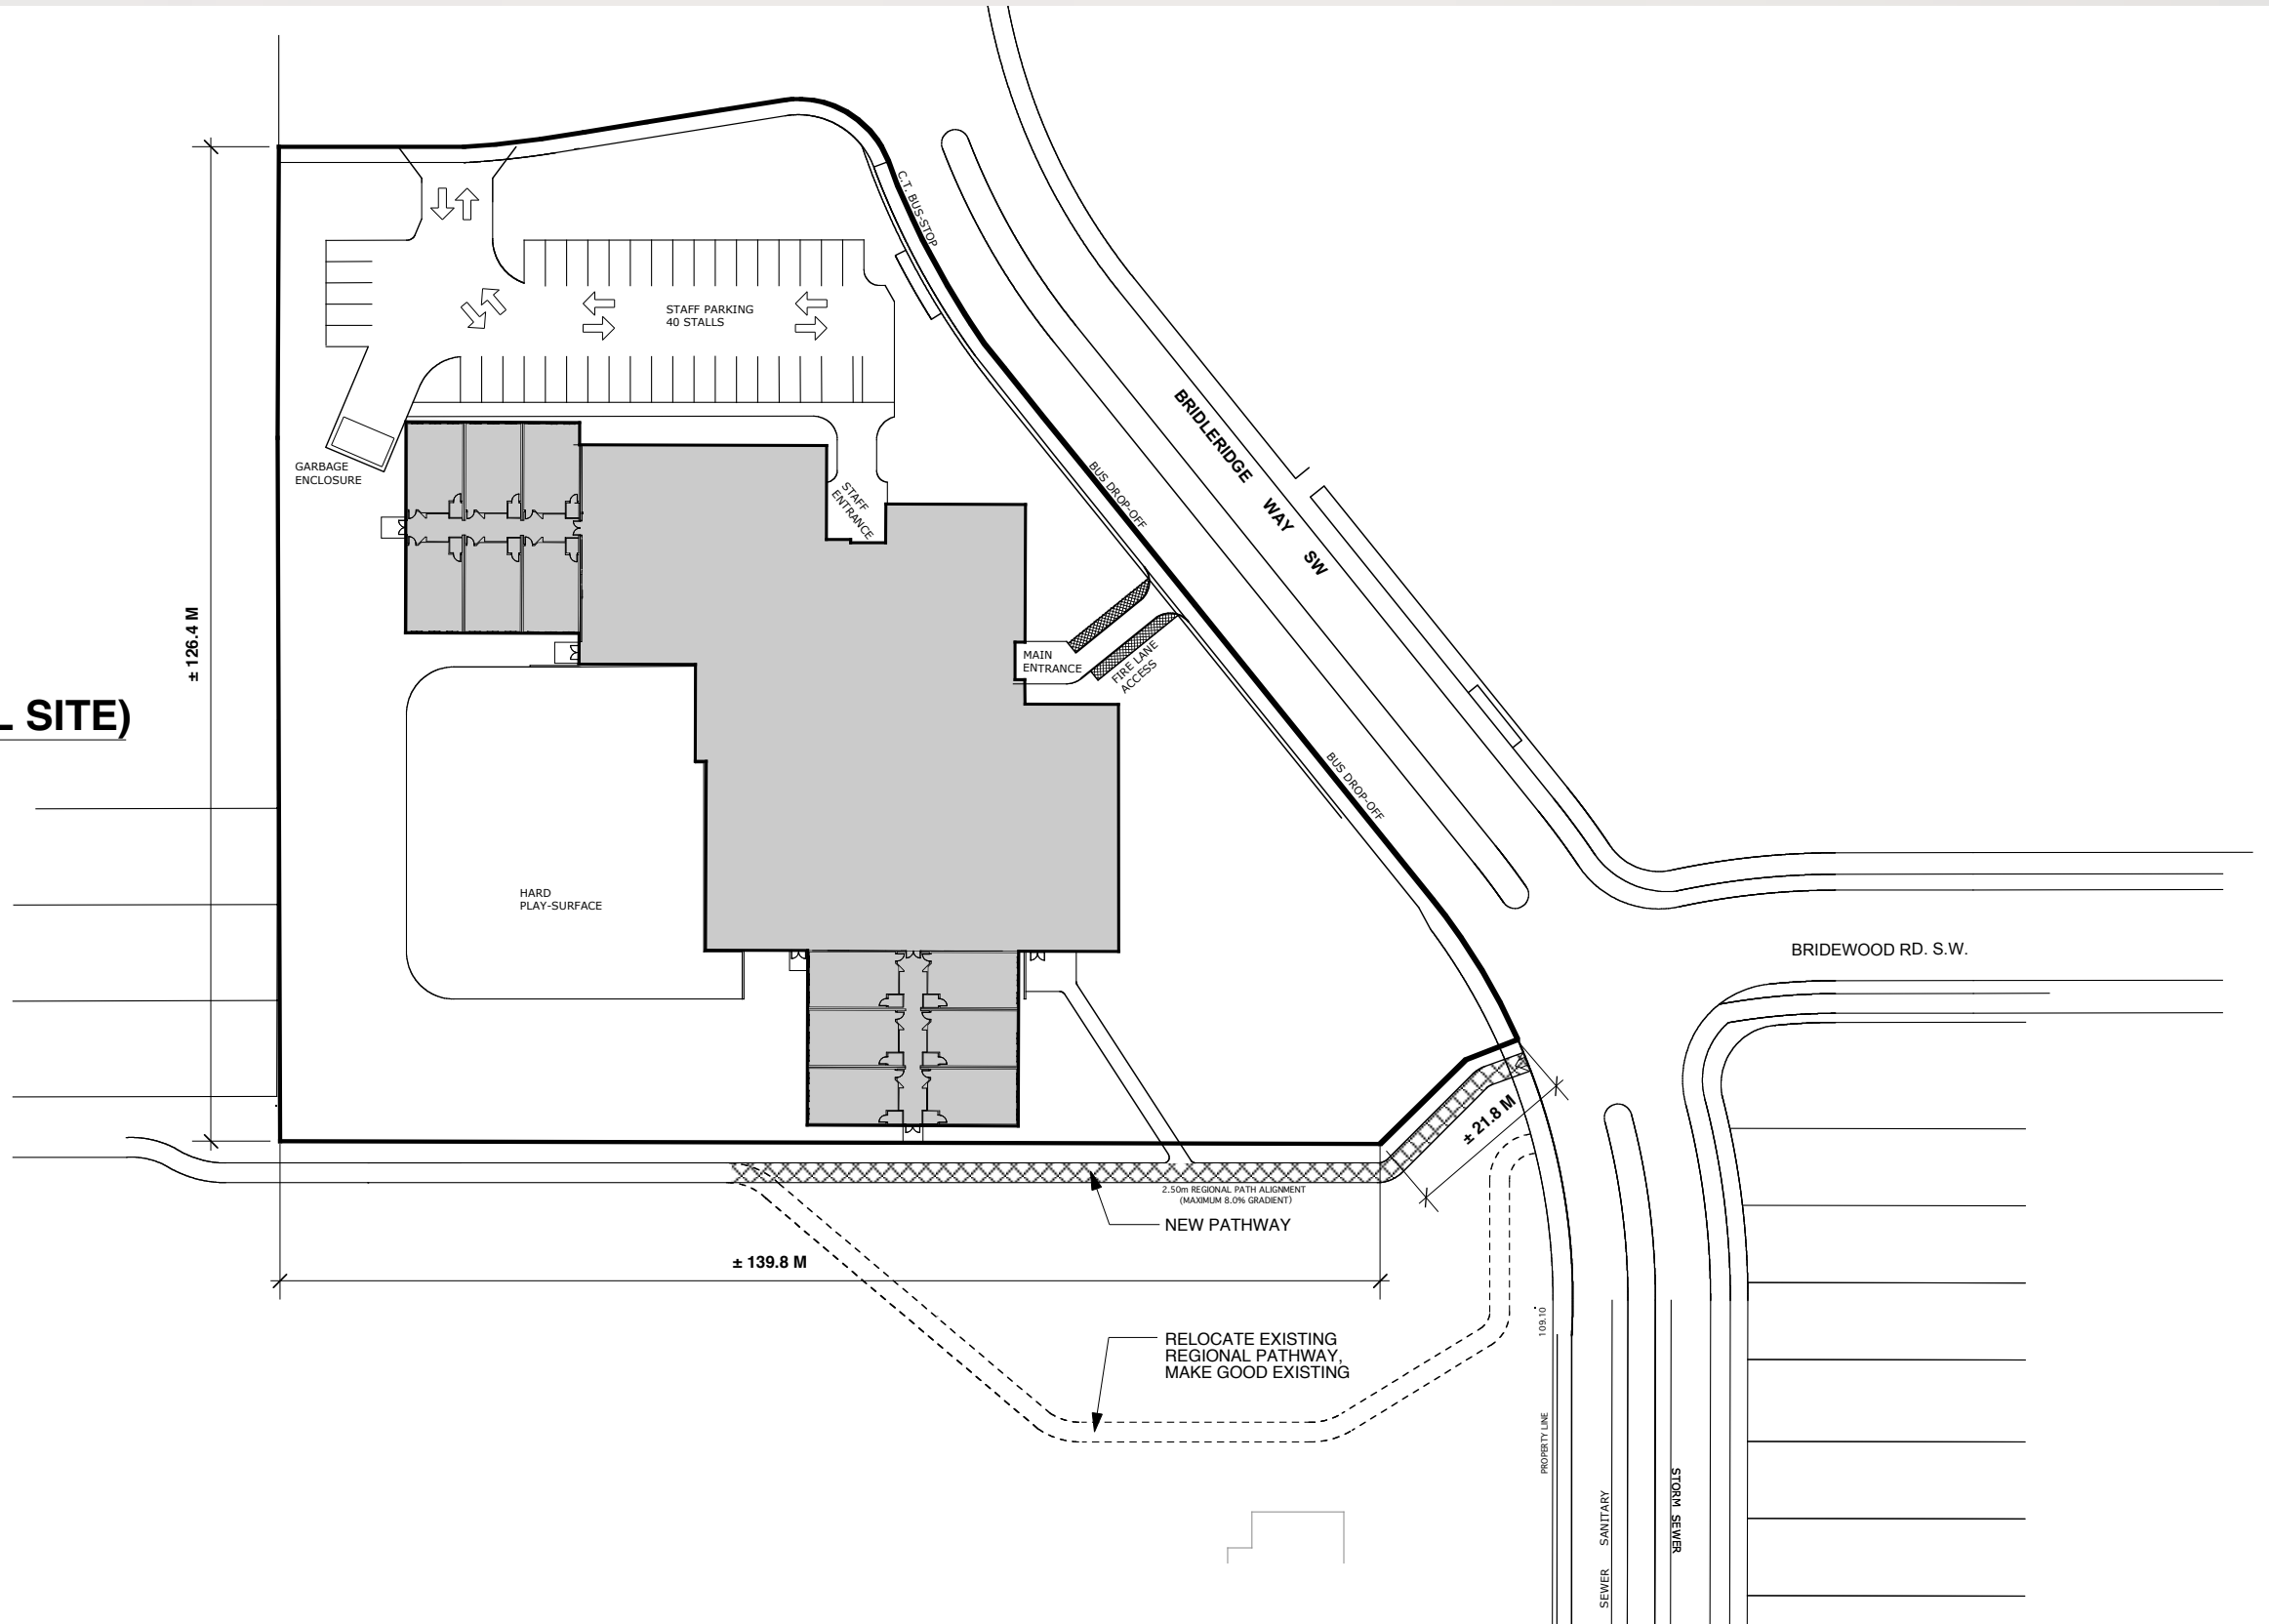

BRIDEWOOD PUBLIC ELEMENTARY SCHOOL

Bridleridge Heights SW & Bridleridge Drive SW