


SCHEDULE 18 (TECHNICAL REQUIREMENTS) APPENDIX D - SITE LAYOUT (REV.1)

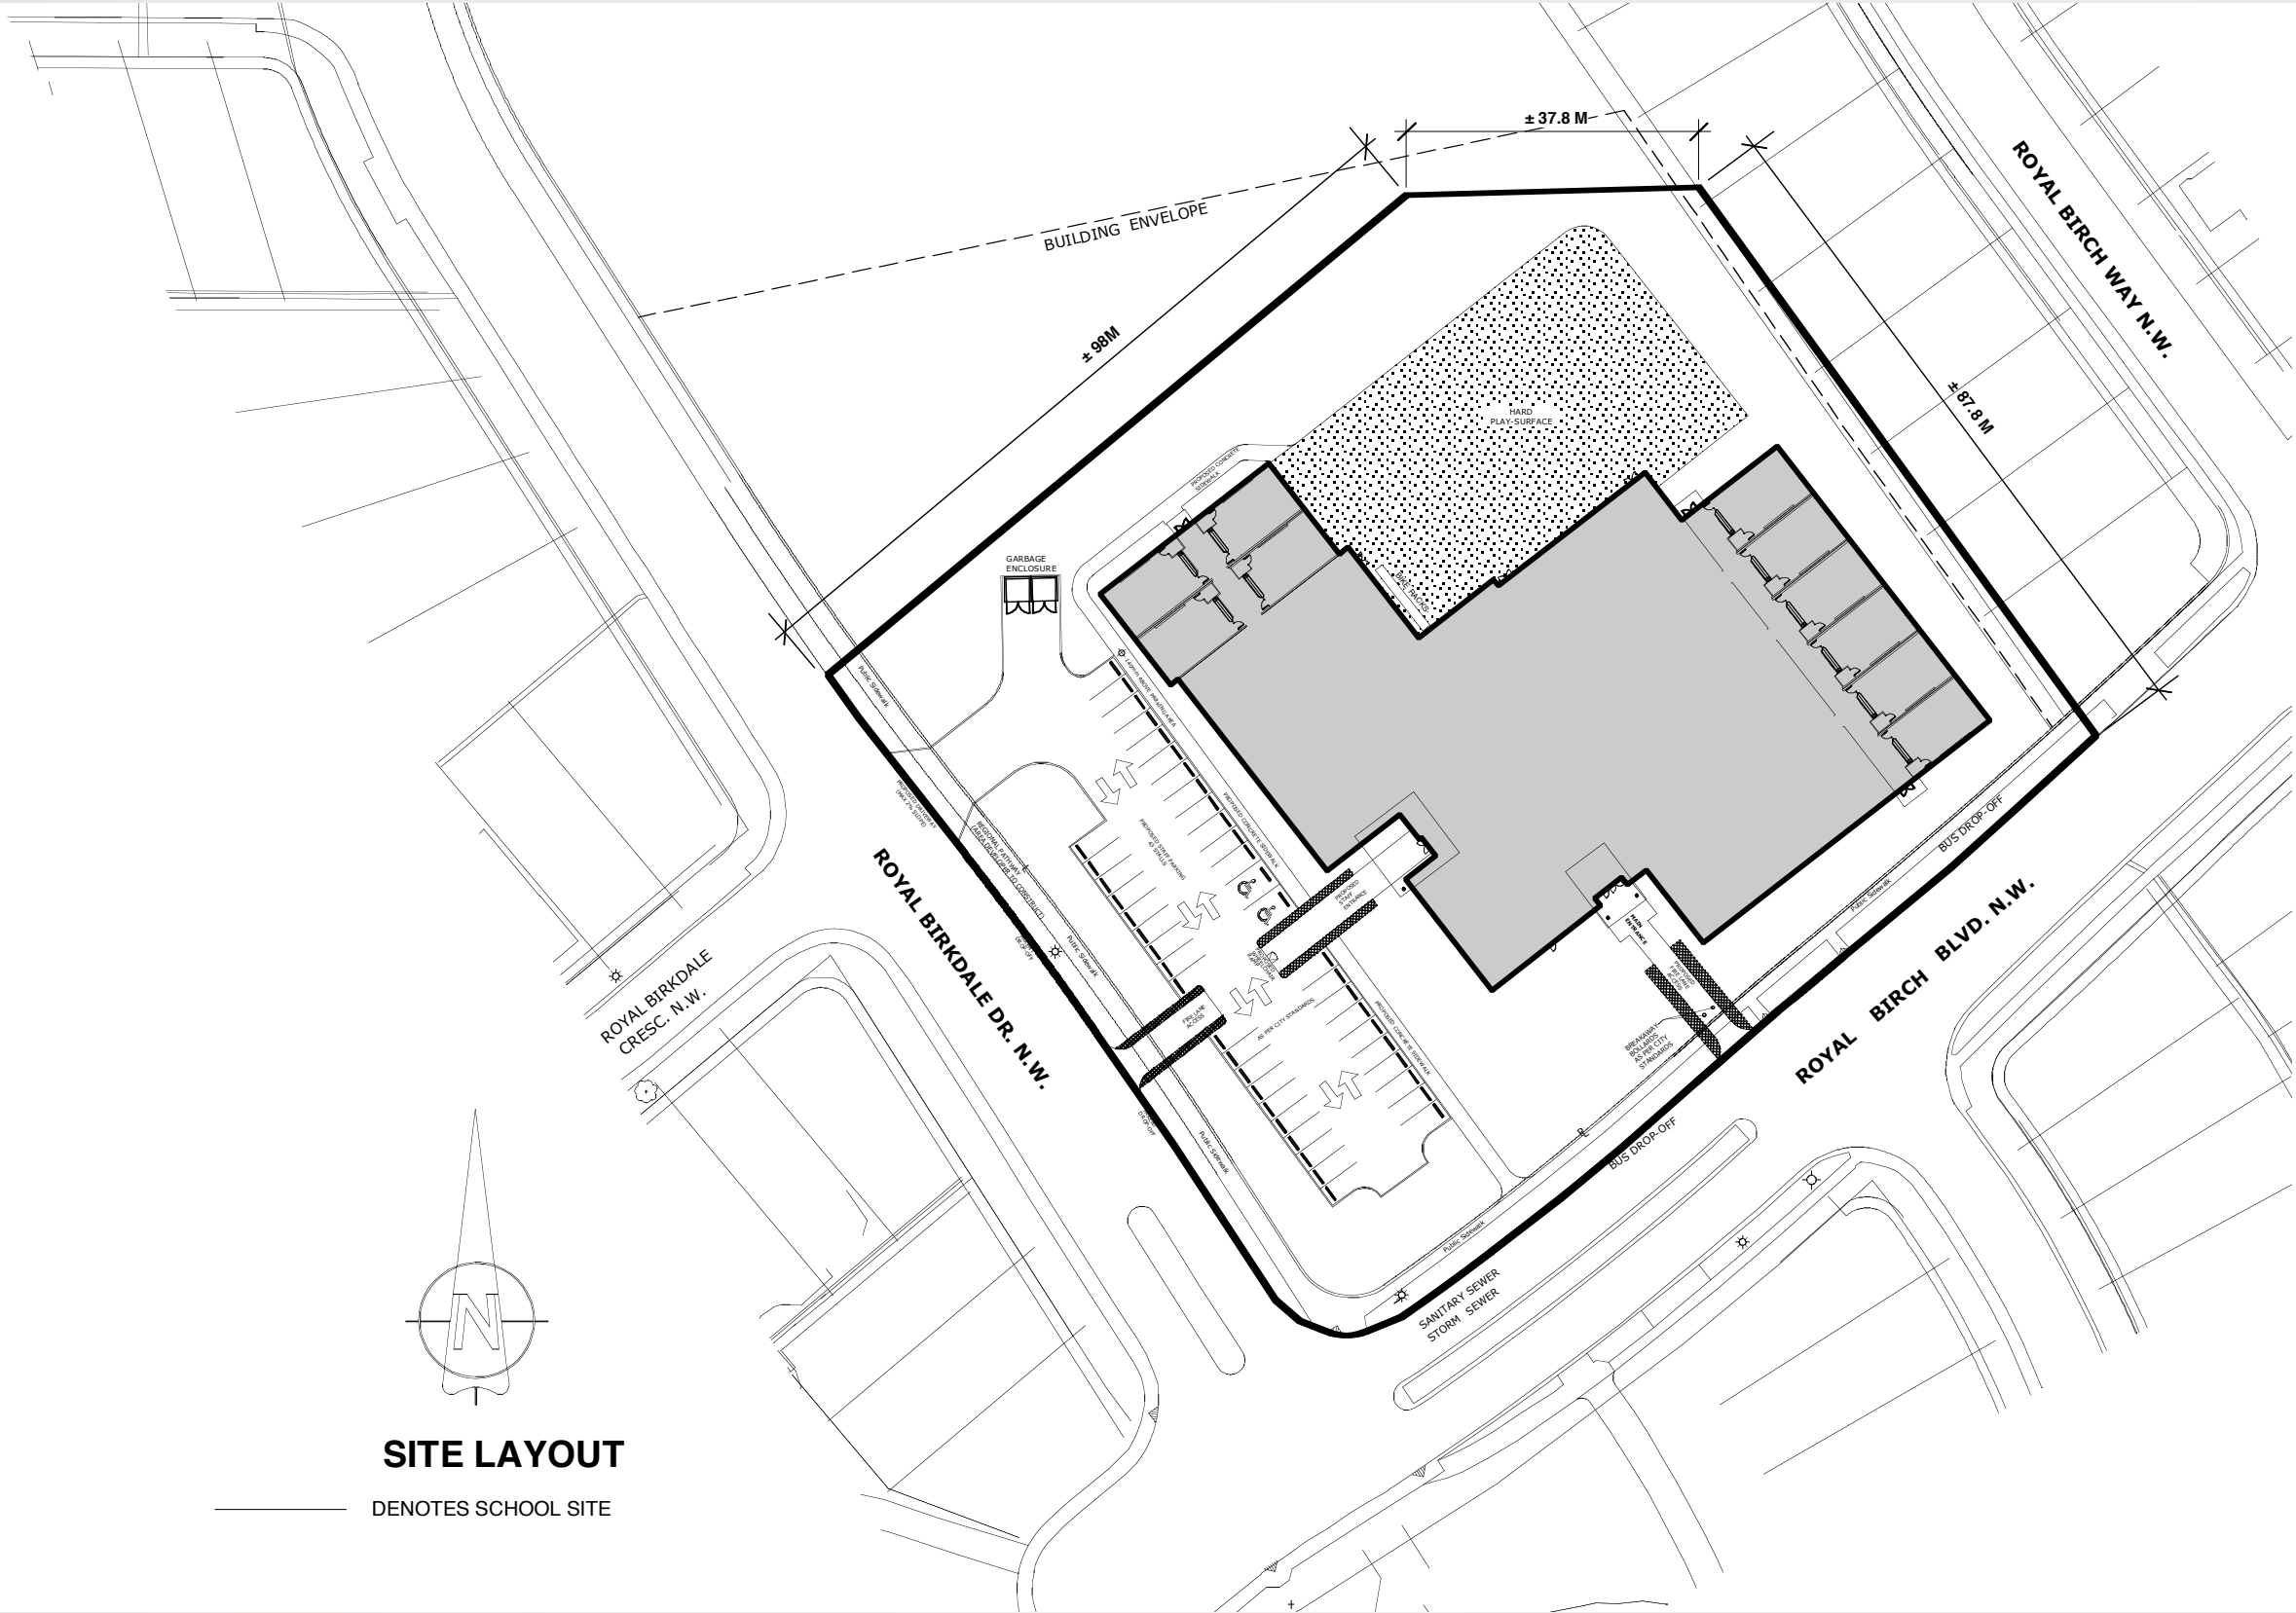

SITE LAYOUT

— DENOTES SCHOOL SITE

LEGAL DESCRIPTION

Plan 0414461,
Block 6, Lot 1 MSR

Plan 0311270,
Block 3, Lot 1 MSR

ROYAL OAK PUBLIC ELEMENTARY JUNIOR HIGH SCHOOL

Royal Birchdale Dr. NW & Royal Birch Blvd. NW