


# SCHEDULE 18 (TECHNICAL REQUIREMENTS) APPENDIX D - SITE LAYOUT (REV.1)

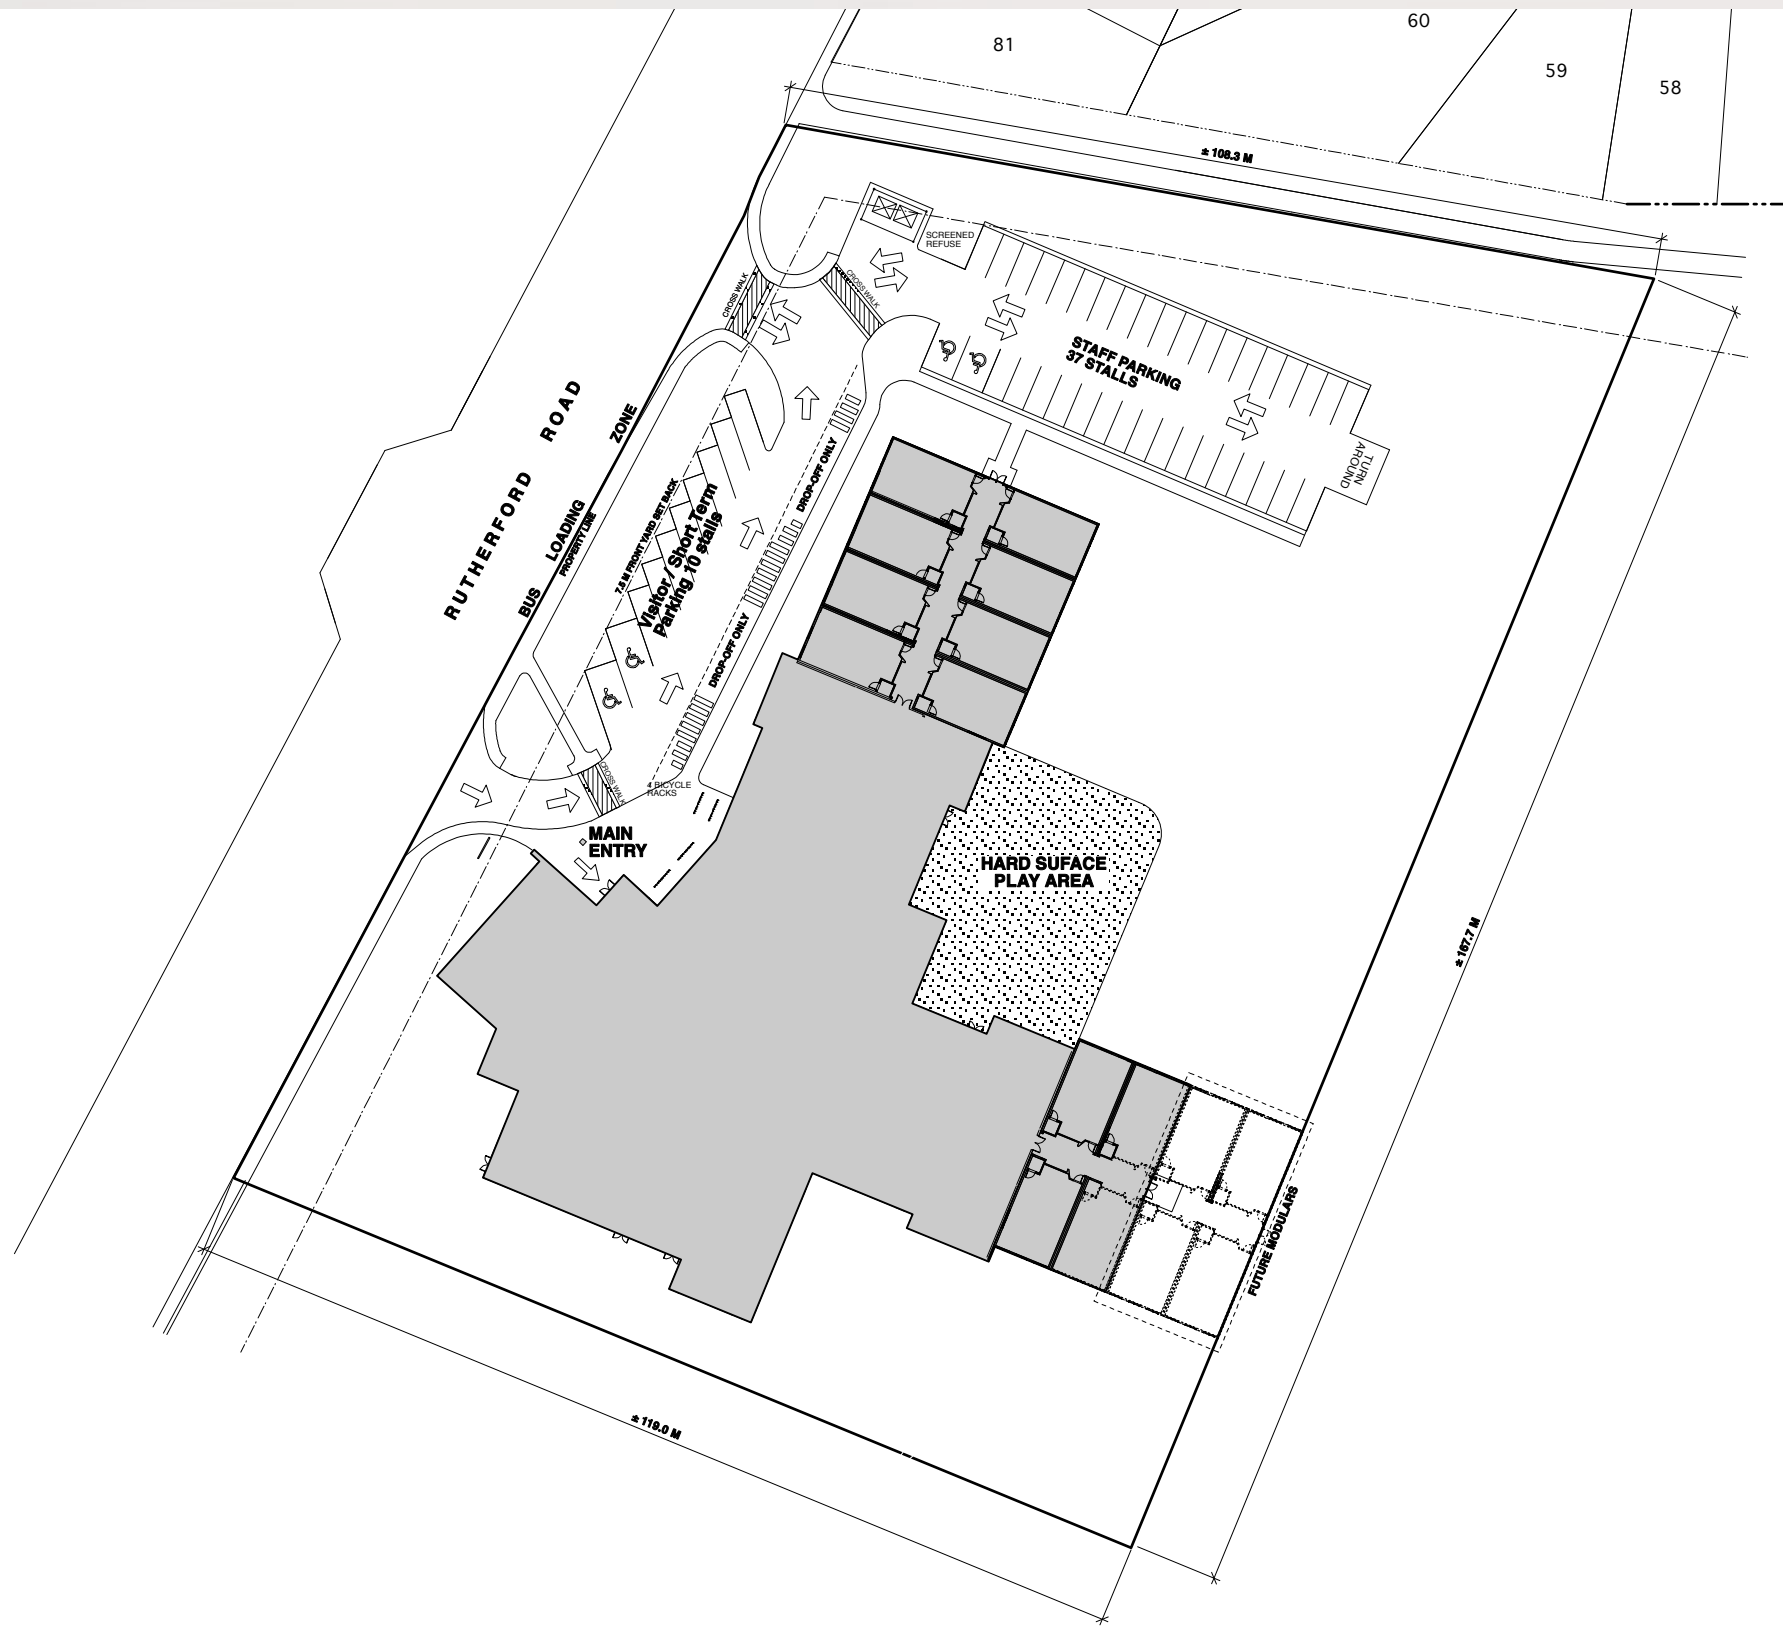

**LEGAL DESCRIPTION**

PLAN 082 2710  
BLOCK 1 LOT 7

N.E.1/4 SEC.19-TWP.51  
RGE.24-W.4th MER.



## SITE LAYOUT

— DENOTES SCHOOL SITE

MOWATT TRAIL

**RUTHERFORD EAST CATHOLIC ELEMENTARY SCHOOL**

RUTHERFORD ROAD, EDMONTON AB