



DETAIL NOTES:

•


- PROVIDE SILICONE SEALANT (CLEAR) AT BACK SPLASH AND COUNTER.
- FINISHES: REFER TO FINISH SCHEDULE AND SPECIFICATIONS FOR SPECIFIC INFORMATION.
- PULLS: REFER TO SPECIFICATIONS FOR SPECIFIC INFORMATION.
- BASE AND FINISHES: REFER TO FINISH
 SCHEDULE FOR SPECIFIC INFORMATION.
- REFER TO SPECIFICATION FOR SPECIFIC HARDWARE INFORMATION.
- WASTE/RECYCLE BINS BY GENERAL CONTRACTOR. REFER TO SPECIFICATIONS FOR SPECIFIC INFORMATION.
- FOR MILLWORK PANEL EDGES (DOORS, GABLES, ENDS, SHELVES, DRAWER FRONTS, ETC.) USE SOLID 3-5mm COLOUR MATCHED PVC EDGING RATHER THAN PLASTIC LAMINATE OR MELAMINE EDGING, FOR DURABILITY (DUE TO TENDENCY OF LAMINATES TO CHIP OR DE-LAMINATE IN THESE APPLICATIONS) OR USE SOLID 3-5mm SPECIES MATCHED WOOD EDGING WITH WOOD VENEER FACES.

Government of Alberta	MILLWORK SE	INTERIOR DESIGN SECTION		DETAIL NUMBER		
	DRAWN BY EG	DATE 2015-10-22	CHECKED AF	BY	DATE 2015-10-22	A

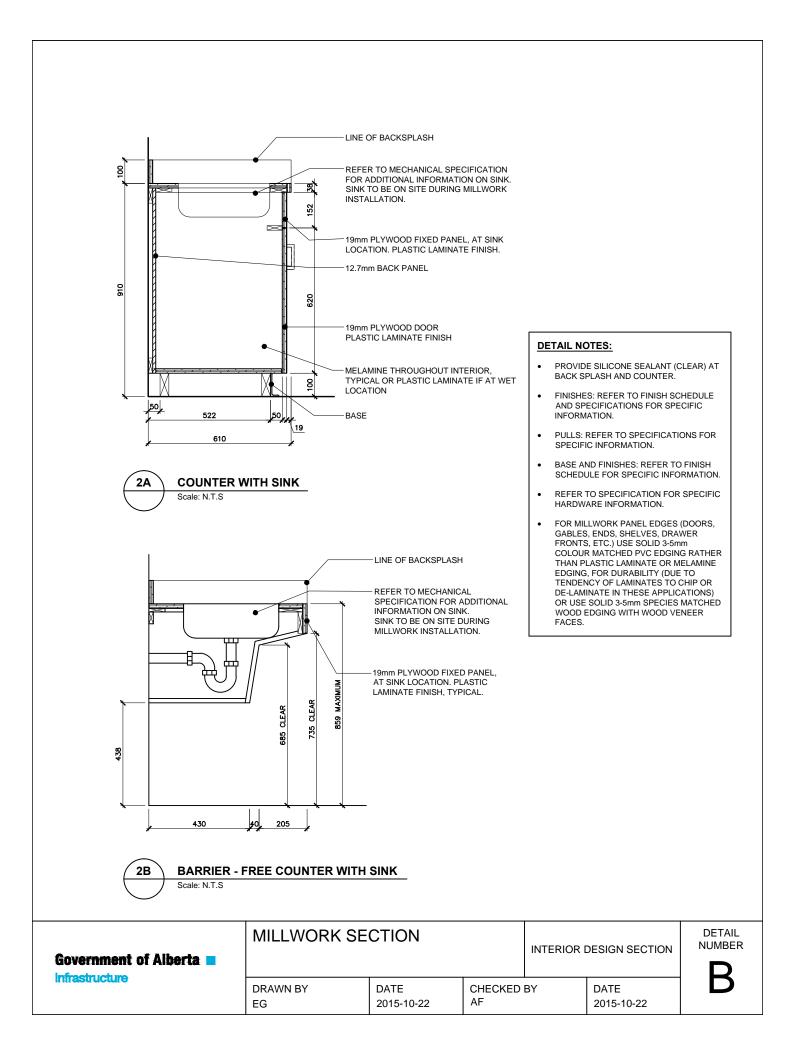


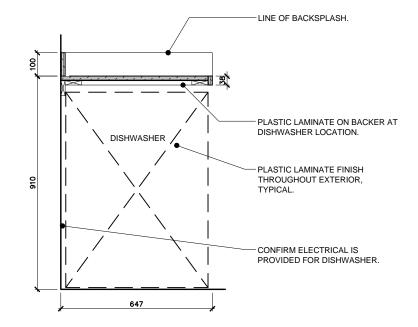

- PROVIDE SILICONE SEALANT (CLEAR) AT BACK SPLASH AND COUNTER.
- FINISHES: REFER TO FINISH SCHEDULE AND SPECIFICATIONS FOR SPECIFIC INFORMATION.
- PULLS: REFER TO SPECIFICATIONS FOR SPECIFIC INFORMATION.
- BASE AND FINISHES: REFER TO FINISH
 SCHEDULE FOR SPECIFIC INFORMATION.
- REFER TO SPECIFICATION FOR SPECIFIC HARDWARE INFORMATION.
- FOR MILLWORK PANEL EDGES (DOORS, GABLES, ENDS, SHELVES, DRAWER FRONTS, ETC.) USE SOLID 3-5mm COLOUR MATCHED PVC EDGING RATHER THAN PLASTIC LAMINATE OR MELAMINE EDGING, FOR DURABILITY (DUE TO TENDENCY OF LAMINATES TO CHIP OR DE-LAMINATE IN THESE APPLICATIONS) OR USE SOLID 3-5mm SPECIES MATCHED WOOD EDGING WITH WOOD VENEER FACES.

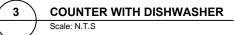

Government of Alberta	MILLWORK SE	INTERIOR DESIGN SECTION		DETAIL NUMBER		
	DRAWN BY EG	DATE 2015-10-22	CHECKED AF	BY	DATE 2015-10-22	

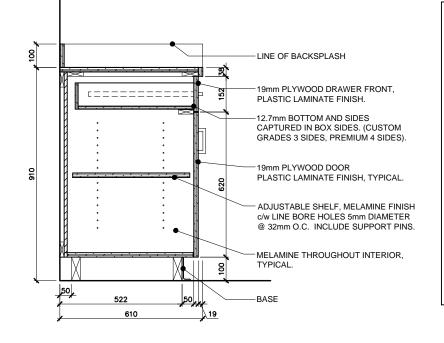



COUNTER WITH SINGLE DRAWER

4

Scale: N.T.S

- PROVIDE SILICONE SEALANT (CLEAR) AT BACK SPLASH AND COUNTER.
- FINISHES: REFER TO FINISH SCHEDULE AND SPECIFICATIONS FOR SPECIFIC INFORMATION.
- PULLS: REFER TO SPECIFICATIONS FOR SPECIFIC INFORMATION.
- BASE AND FINISHES: REFER TO FINISH SCHEDULE FOR SPECIFIC INFORMATION.
- REFER TO SPECIFICATION FOR SPECIFIC HARDWARE INFORMATION.
- FOR MILLWORK PANEL EDGES (DOORS, GABLES, ENDS, SHELVES, DRAWER FRONTS, ETC.) USE SOLID 3-5mm COLOUR MATCHED PVC EDGING RATHER THAN PLASTIC LAMINATE OR MELAMINE EDGING, FOR DURABILITY (DUE TO TENDENCY OF LAMINATES TO CHIP OR DE-LAMINATE IN THESE APPLICATIONS) OR USE SOLID 3-5mm SPECIES MATCHED WOOD EDGING WITH WOOD VENEER FACES.

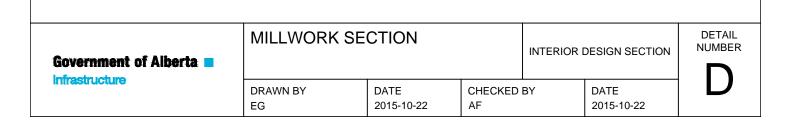


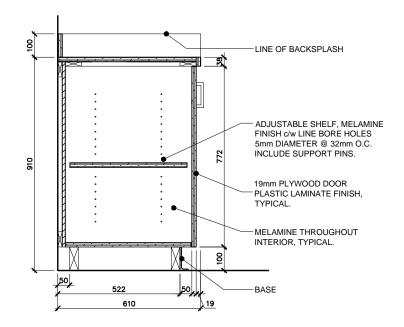


- PROVIDE SILICONE SEALANT (CLEAR) AT BACK SPLASH AND COUNTER.
- FINISHES: REFER TO FINISH SCHEDULE AND SPECIFICATIONS FOR SPECIFIC INFORMATION.
- PULLS: REFER TO SPECIFICATIONS FOR SPECIFIC INFORMATION.
- BASE AND FINISHES: REFER TO FINISH SCHEDULE FOR SPECIFIC INFORMATION.
- REFER TO SPECIFICATION FOR SPECIFIC HARDWARE INFORMATION.
- FOR MILLWORK PANEL EDGES (DOORS, GABLES, ENDS, SHELVES, DRAWER FRONTS, ETC.) USE SOLID 3-5mm COLOUR MATCHED PVC EDGING RATHER THAN PLASTIC LAMINATE OR MELAMINE EDGING, FOR DURABILITY (DUE TO TENDENCY OF LAMINATES TO CHIP OR DE-LAMINATE IN THESE APPLICATIONS) OR USE SOLID 3-5mm SPECIES MATCHED WOOD EDGING WITH WOOD VENEER FACES.



Government of Alberta	MILLWORK SE	INTERIOR DESIGN SECTION		DETAIL NUMBER			
Infrastructure	DRAWN BY EG	DATE 2015-10-22	CHECKED AF	BY	DATE 2015-10-22	E	

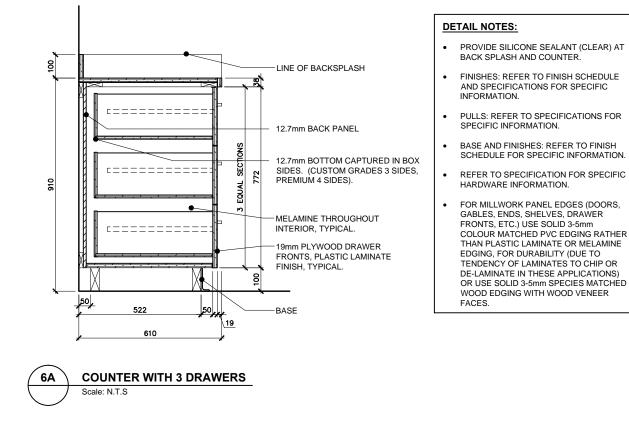


Government of Alberta	MILLWORK SE	INTERIOR DESIGN SECTION		DETAIL NUMBER	
	DRAWN BY EG	DATE 2015-10-22	CHECKED AF	BY	DATE 2015-10-22

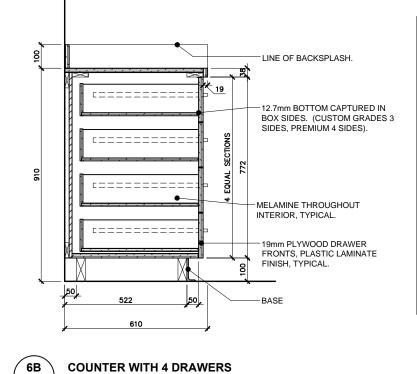

Scale: N.T.S

- PROVIDE SILICONE SEALANT (CLEAR) AT BACK SPLASH AND COUNTER.
- FINISHES: REFER TO FINISH SCHEDULE AND SPECIFICATIONS FOR SPECIFIC INFORMATION.
- PULLS: REFER TO SPECIFICATIONS FOR SPECIFIC INFORMATION.
- BASE AND FINISHES: REFER TO FINISH SCHEDULE FOR SPECIFIC INFORMATION.
- REFER TO SPECIFICATION FOR SPECIFIC HARDWARE INFORMATION.
- FOR MILLWORK PANEL EDGES (DOORS, GABLES, ENDS, SHELVES, DRAWER FRONTS, ETC.) USE SOLID 3-5mm COLOUR MATCHED PVC EDGING RATHER THAN PLASTIC LAMINATE OR MELAMINE EDGING, FOR DURABILITY (DUE TO TENDENCY OF LAMINATES TO CHIP OR DE-LAMINATE IN THESE APPLICATIONS) OR USE SOLID 3-5mm SPECIES MATCHED WOOD EDGING WITH WOOD VENEER FACES.

Government of Alberta	MILLWORK SE	INTERIOR DESIGN SECTION		DETAIL NUMBER			
inirastructure	DRAWN BY EG	DATE 2015-10-22	CHECKED AF	BY	DATE 2015-10-22	G	

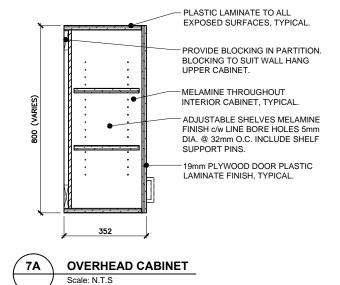


Government of Alberta MILLWORK SECTION INTERIOR DESIGN SECTION DETAIL NUMBER Infrastructure DRAWN BY EG DATE 2015-10-22 CHECKED BY AF DATE 2015-10-22 DATE 2015-10-22



•

- PULLS: REFER TO SPECIFICATIONS FOR SPECIFIC INFORMATION.
- FINISHES: REFER TO FINISH SCHEDULE FOR SPECIFIC INFORMATION.
- REFER TO SPECIFICATION FOR SPECIFIC HARDWARE INFORMATION.
- FOR MILLWORK PANEL EDGES (DOORS, GABLES, ENDS, SHELVES, DRAWER FRONTS, ETC.) USE SOLID 3-5mm COLOUR MATCHED PVC EDGING RATHER THAN PLASTIC LAMINATE OR MELAMINE EDGING, FOR DURABILITY (DUE TO TENDENCY OF LAMINATES TO CHIP OR DE-LAMINATE IN THESE APPLICATIONS) OR USE SOLID 3-5mm SPECIES MATCHED WOOD EDGING WITH WOOD VENEER FACES.

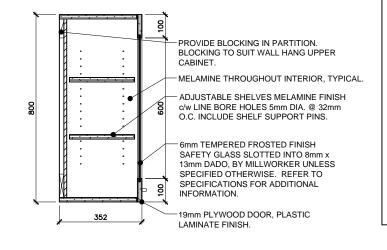




OVERHEAD CABINET WITH GLASS

- PULLS: REFER TO SPECIFICATIONS FOR SPECIFIC INFORMATION.
- FINISHES: REFER TO FINISH SCHEDULE FOR SPECIFIC INFORMATION.
- REFER TO SPECIFICATION FOR SPECIFIC HARDWARE INFORMATION.
- FOR MILLWORK PANEL EDGES (DOORS, GABLES, ENDS, SHELVES, DRAWER FRONTS, ETC.) USE SOLID 3-5mm COLOUR MATCHED PVC EDGING RATHER THAN PLASTIC LAMINATE OR MELAMINE EDGING, FOR DURABILITY (DUE TO TENDENCY OF LAMINATES TO CHIP OR DE-LAMINATE IN THESE APPLICATIONS) OR USE SOLID 3-5mm SPECIES MATCHED WOOD EDGING WITH WOOD VENEER FACES.

Government of Alberta	MILLWORK SE	INTERIOR DESIGN SECTION		DETAIL NUMBER		
Infrastructure	DRAWN BY EG	DATE 2015-10-22	CHECKED AF	BY	DATE 2015-10-22	

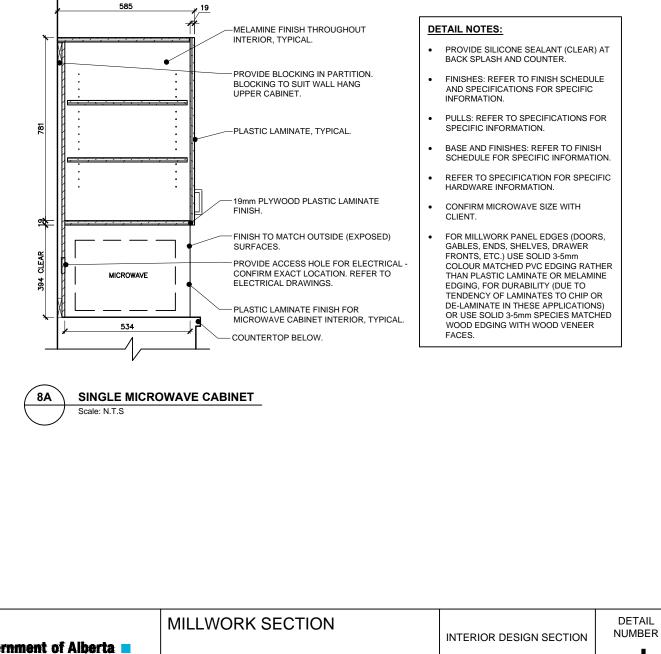

Government of Alberta Infrastructure							
	DRAWN BY EG	DATE 2015-10-22	CHECKED B	Y	DATE 2015-10-22	J	

