


SCHEDULE 18 (TECHNICAL REQUIREMENTS) APPENDIX D - SITE LAYOUT

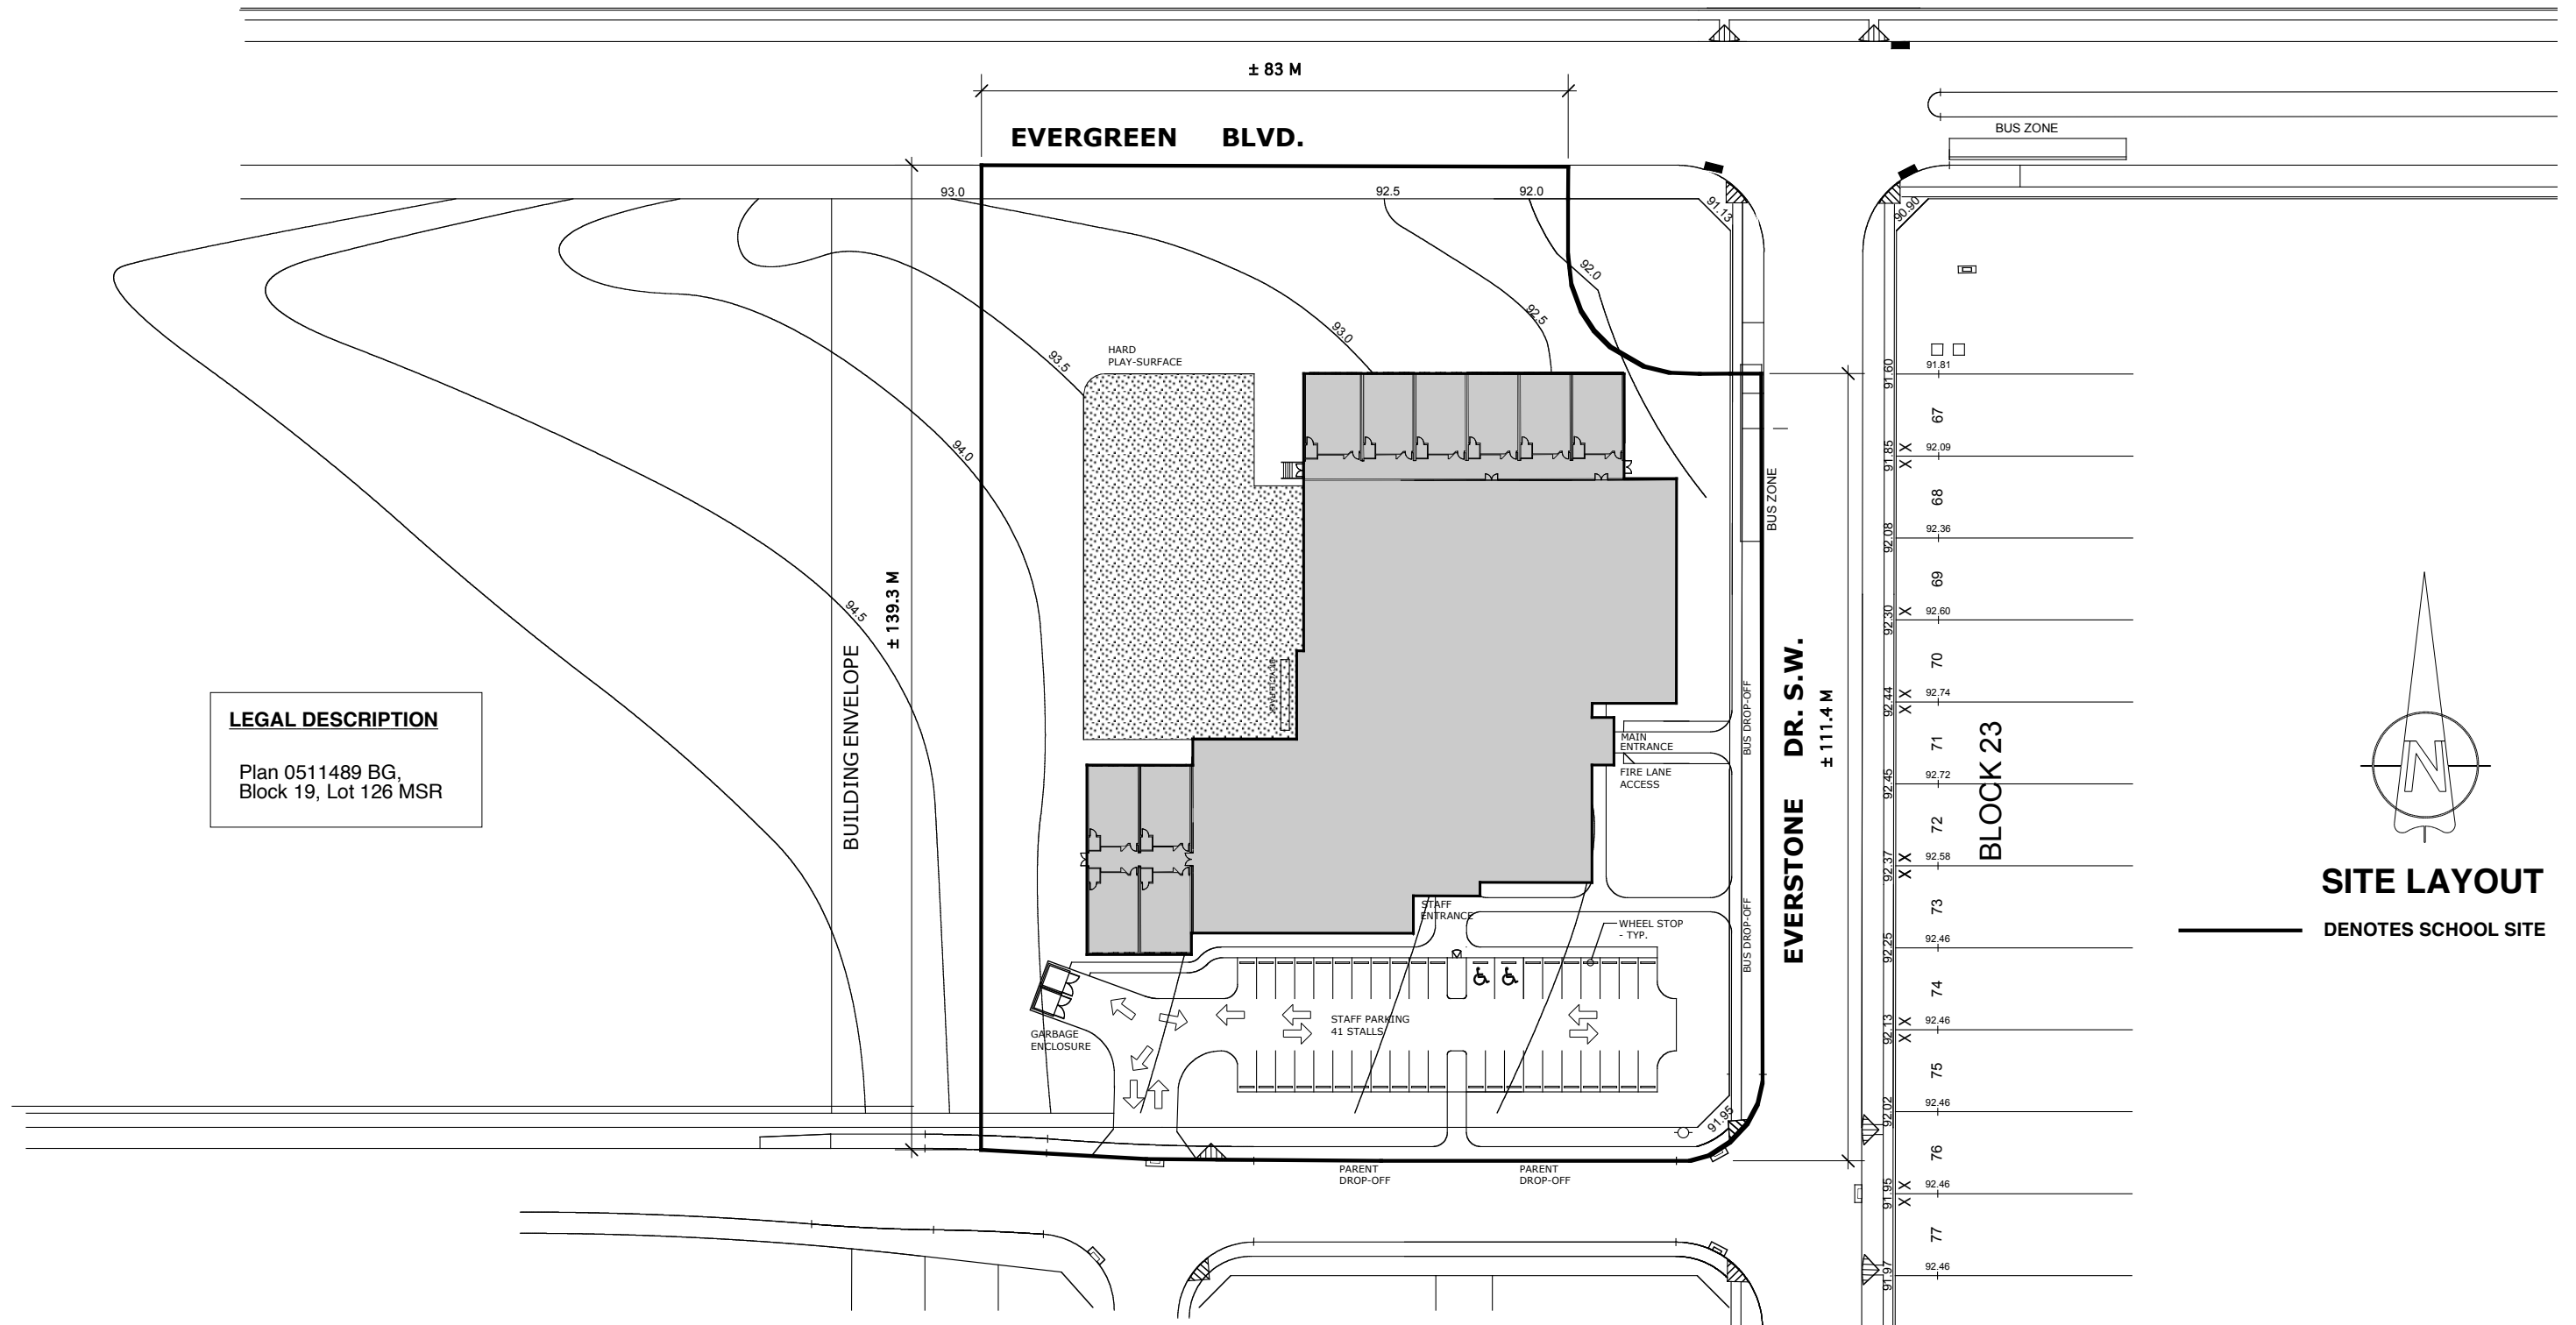

EVERGREEN PUBLIC ELEMENTARY JUNIOR HIGHSCHOOL
Evergreen Blvd & Everstone Drive S.W.