


SCHEDULE 18 (TECHNICAL REQUIREMENTS) APPENDIX D - SITE LAYOUT

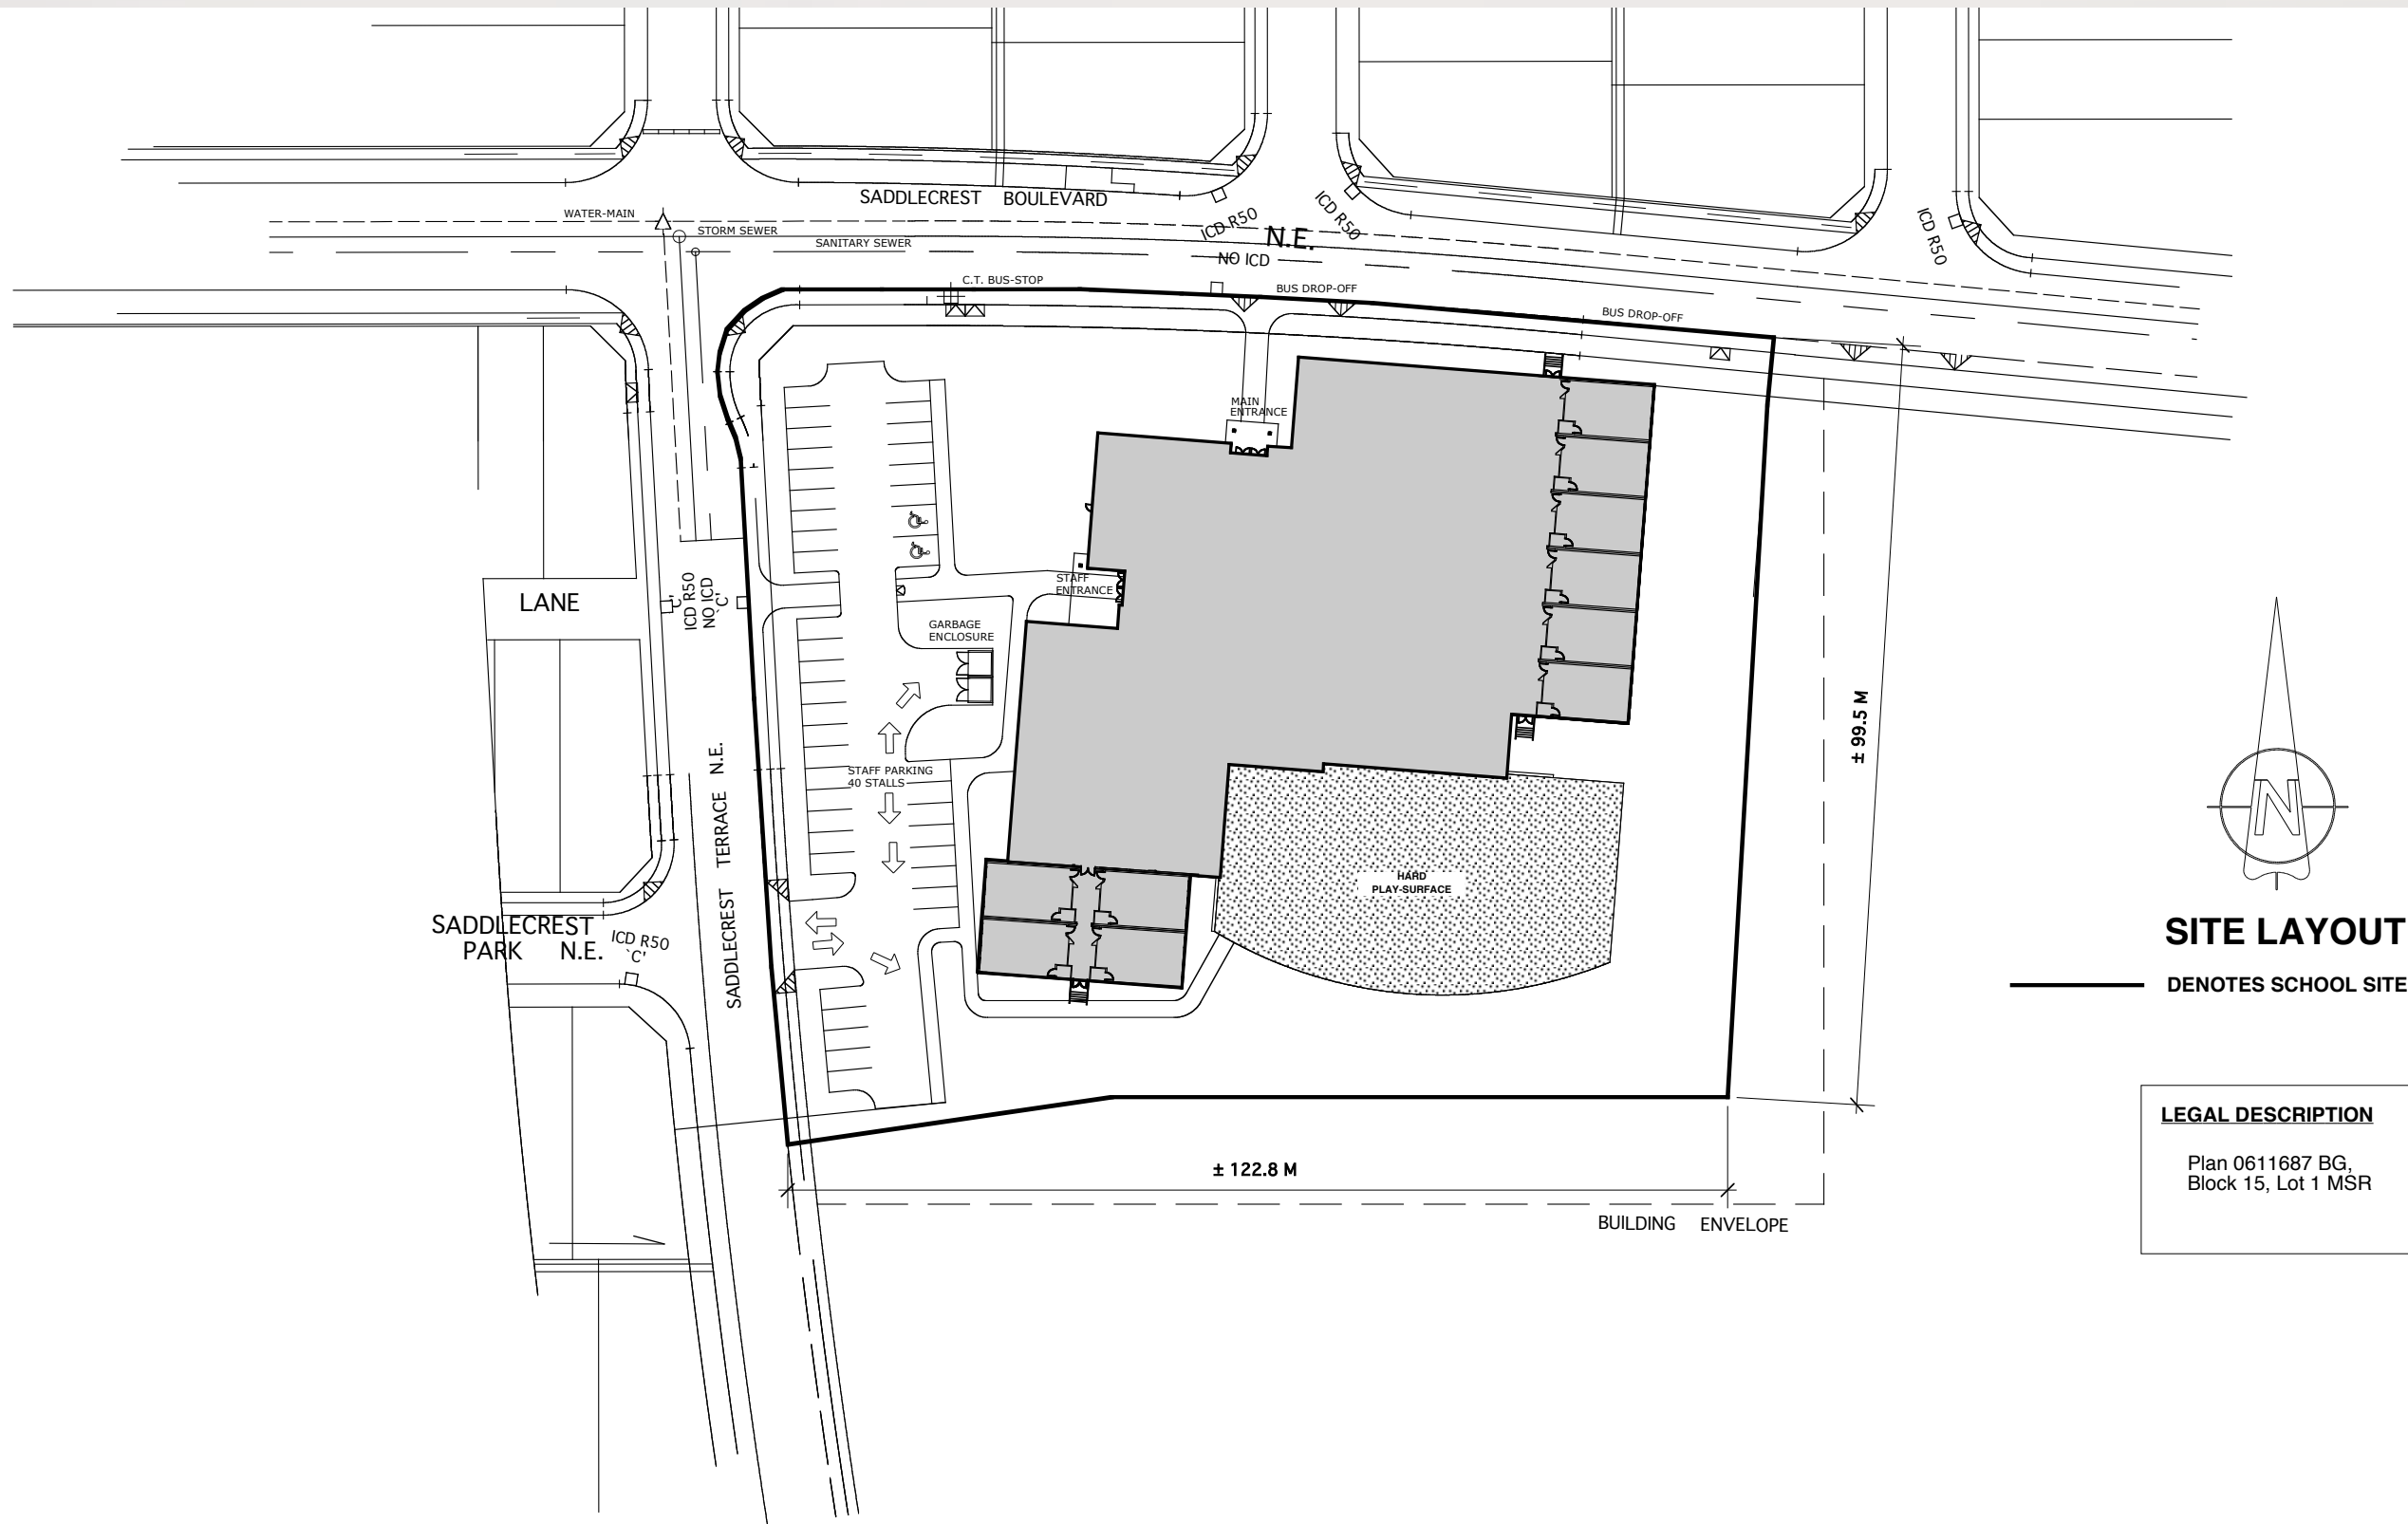

SADDLE RIDGE PUBLIC ELEMENTARY SCHOOL

Saddlecrest Terrace NE & Saddlecrest Blvd.