
SCHEDULE 18 (TECHNICAL REQUIREMENTS) APPENDIX D - SITE LAYOUT (REV.1)

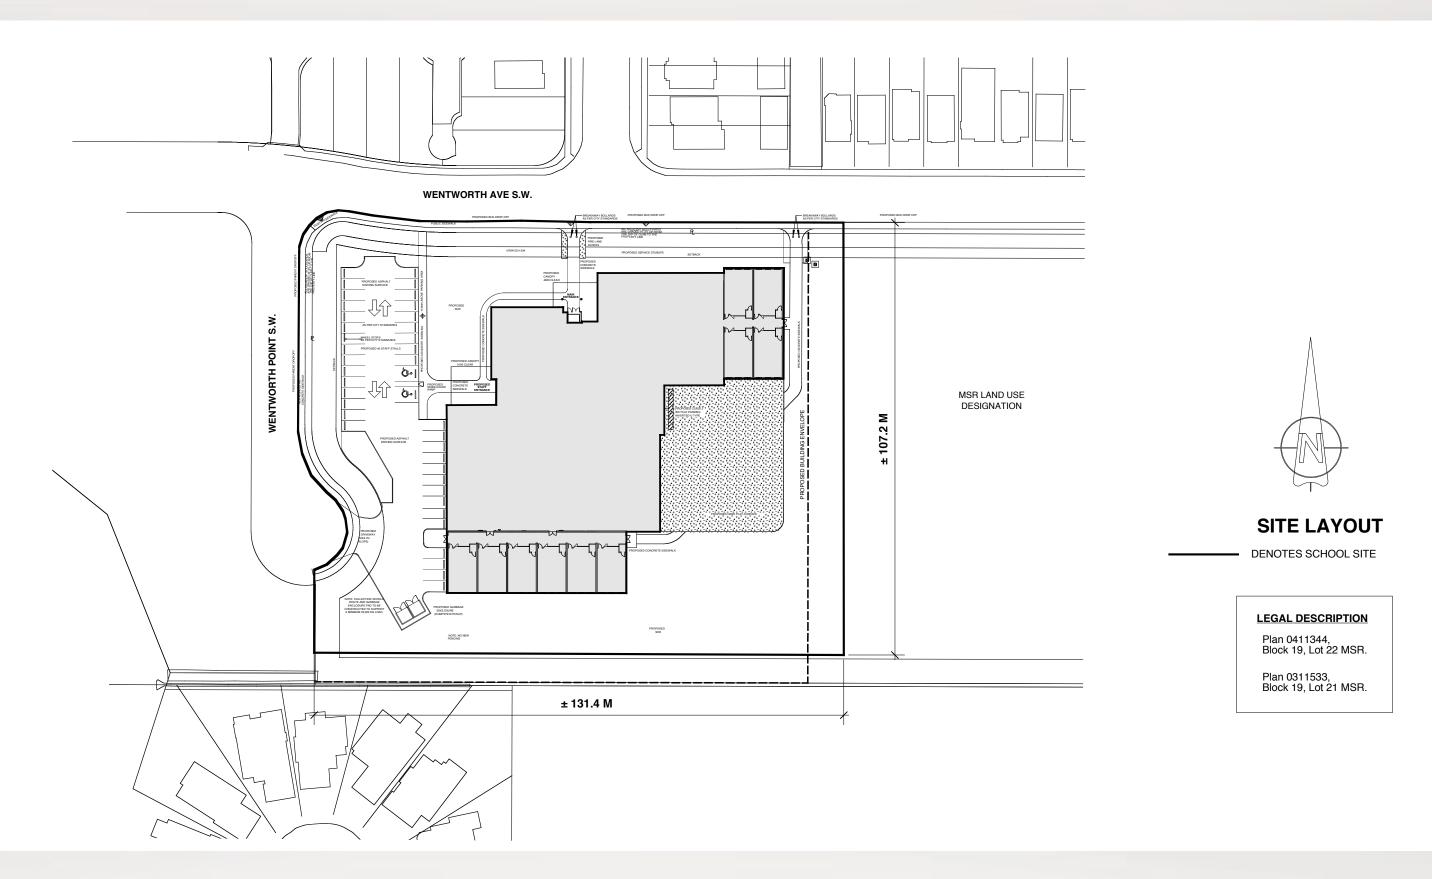

WEST SPRINGS PUBLIC ELEMENTARY SCHOOL

Wentworth Point SW & Wentworth Avenue