
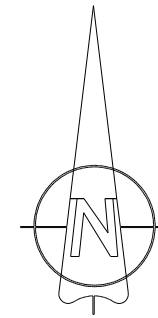


**SCHEDULE 18 (TECHNICAL REQUIREMENTS) APPENDIX D - SITE LAYOUT (REV.1)**

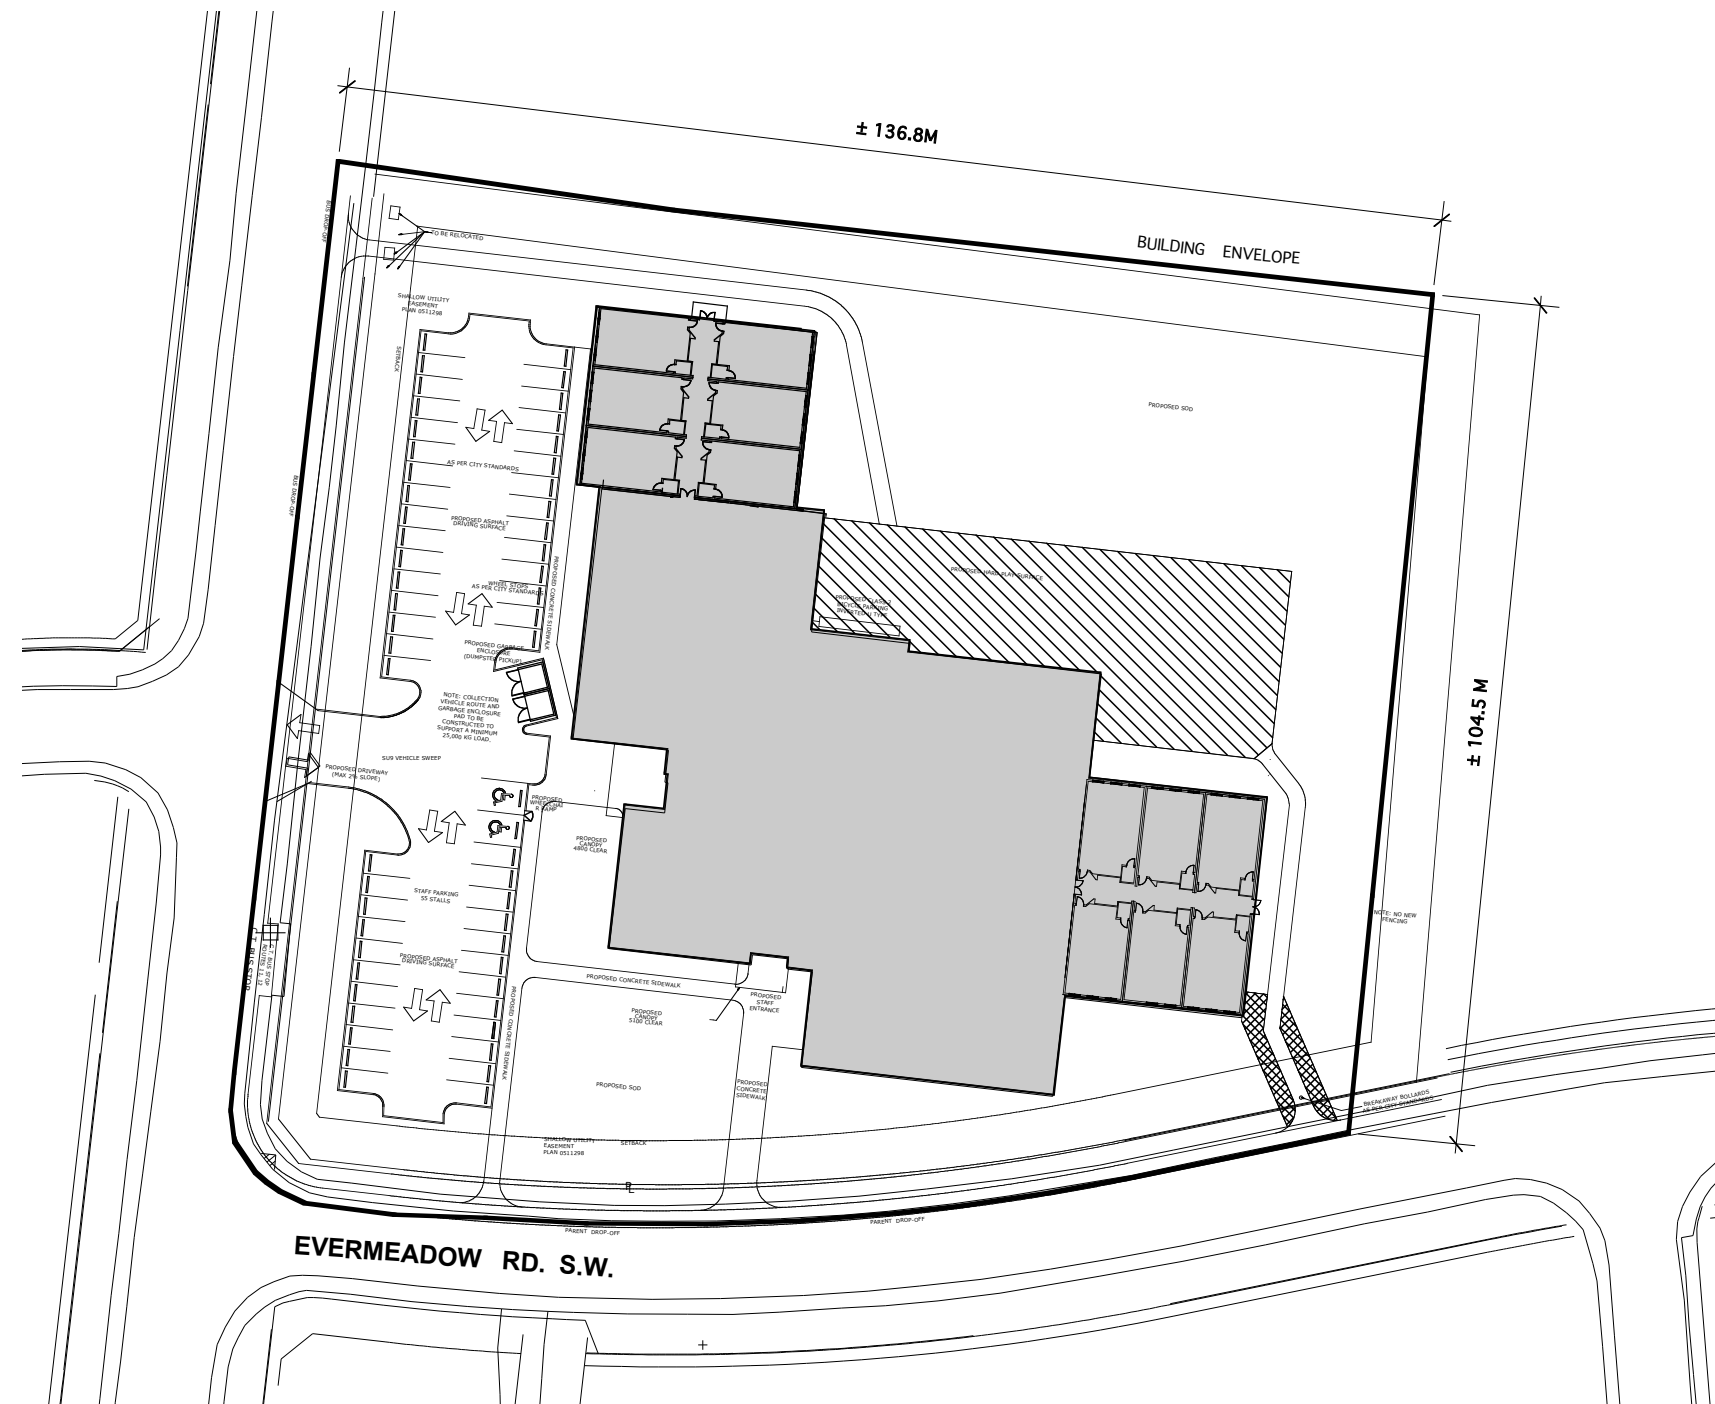

## SITE LAYOUT

**- DENOTES SCHOOL SITE**

### LEGAL DESCRIPTION

Plan 081 1084  
Block 22, Lot 59 MSR

**EVERGREEN CATHOLIC ELEMENTARY SCHOOL**

Ever Ridge Drive & Evermeadow Avenue S.E.