


# SCHEDULE 18 (TECHNICAL REQUIREMENTS) APPENDIX D - SITE LAYOUT (REV.1)

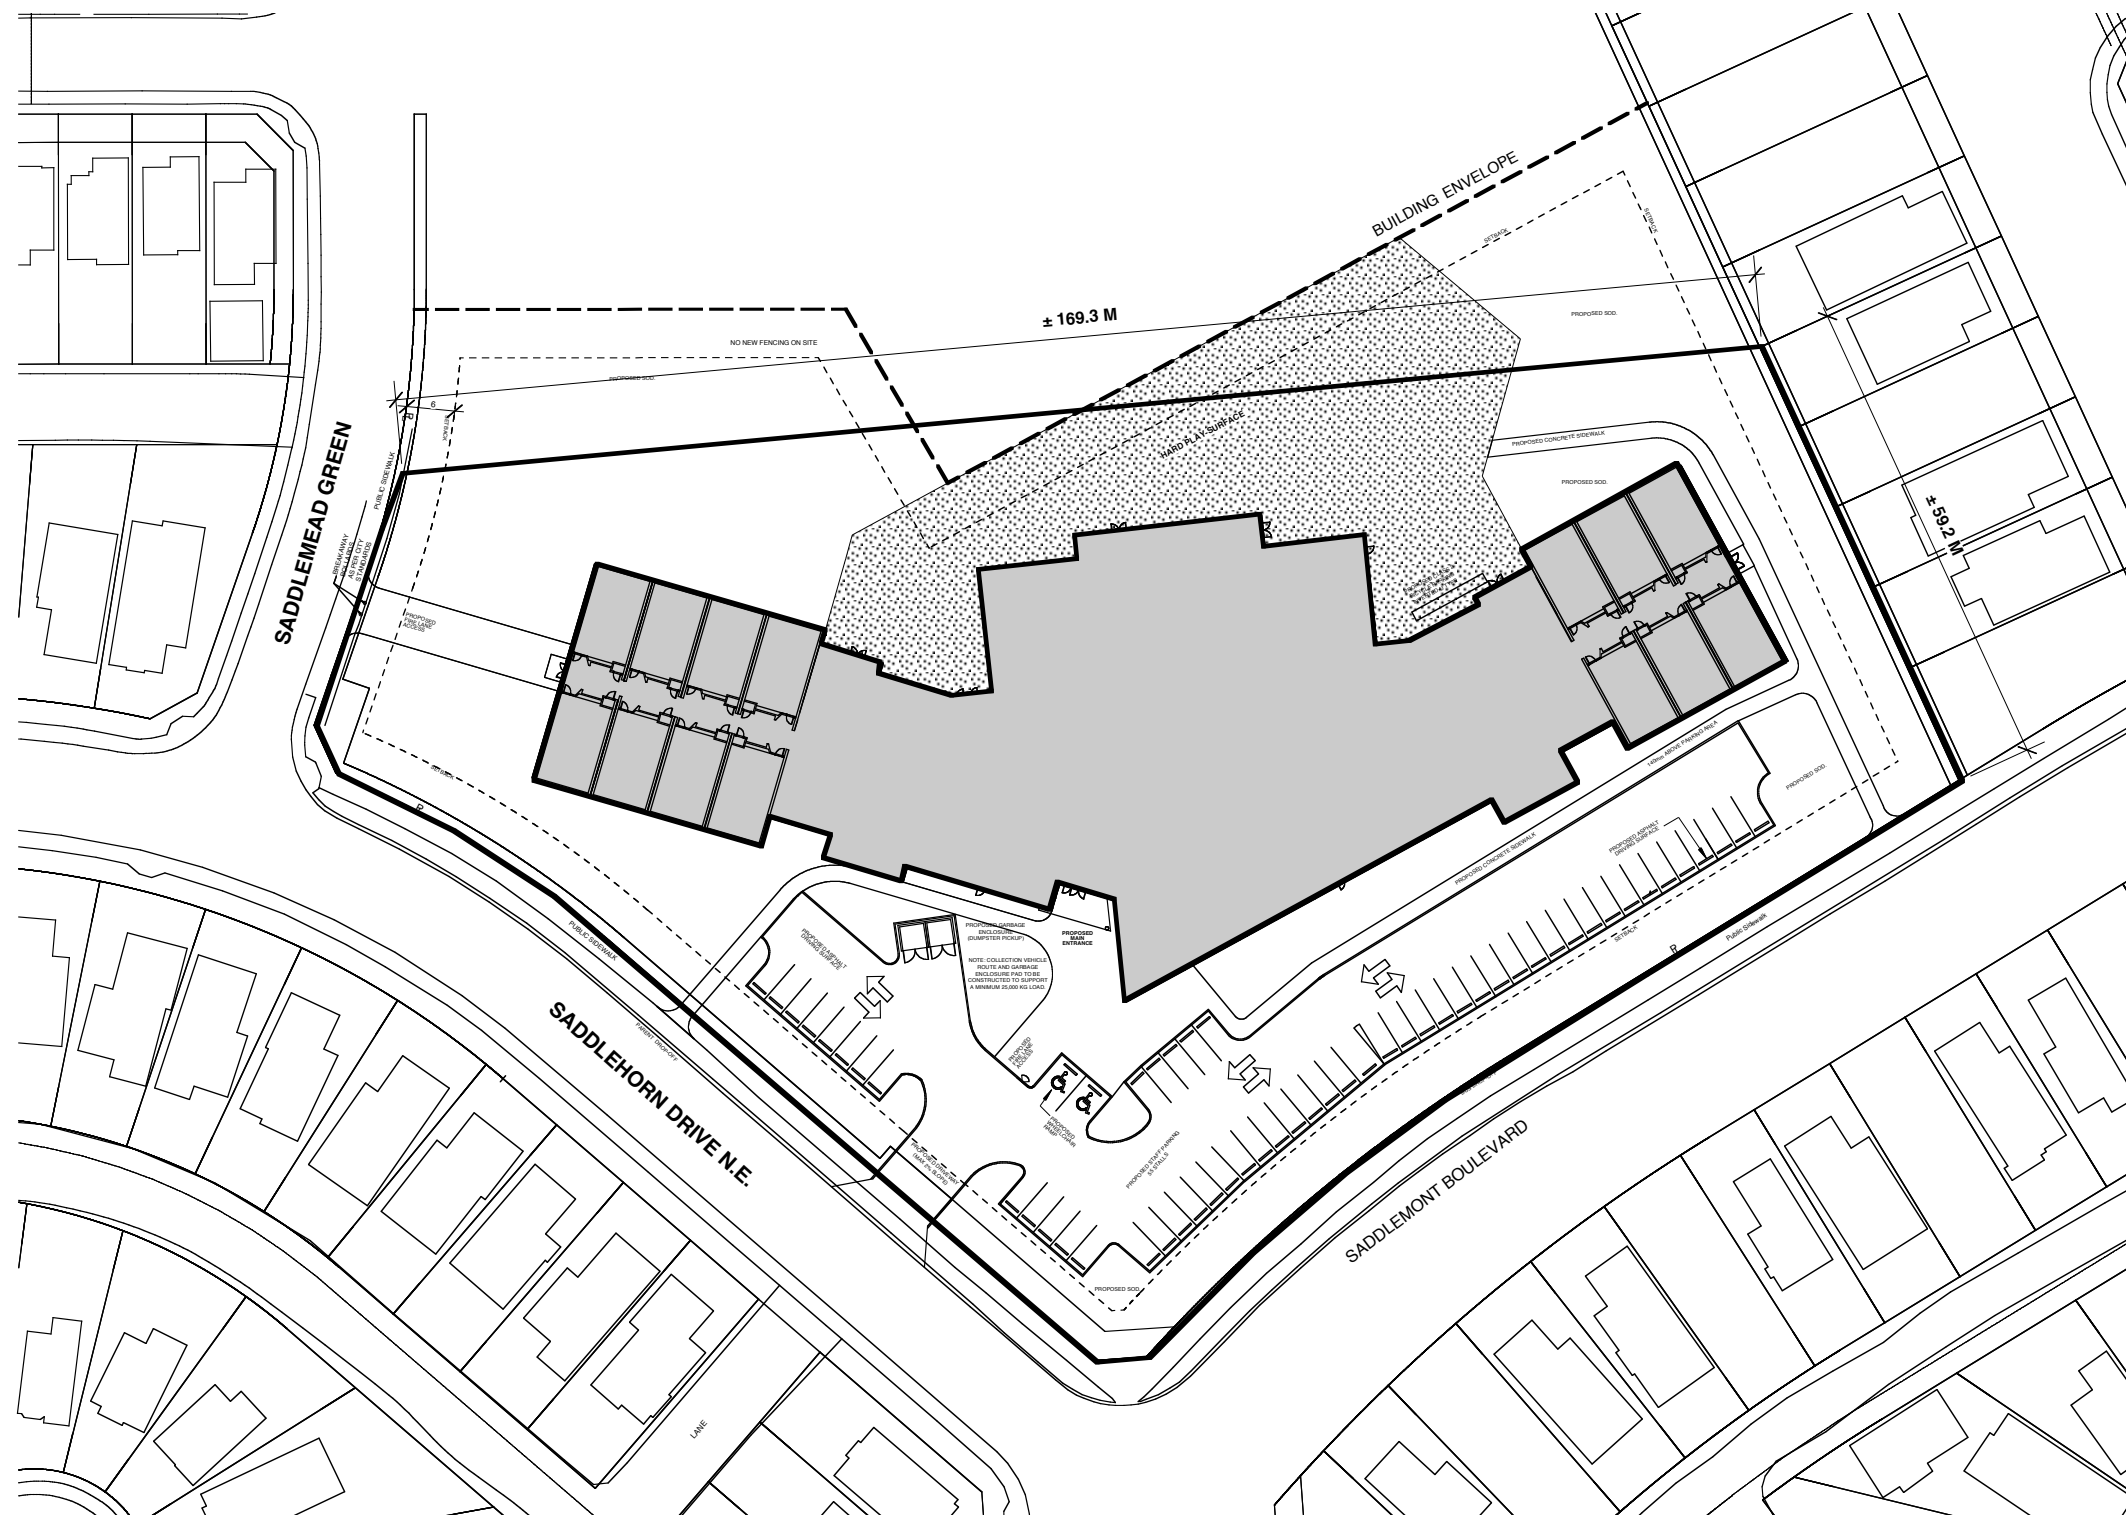

**SITE LAYOUT**  
— DENOTES SCHOOL SITE

**LEGAL DESCRIPTION**  
Plan 041 4419  
Block 41  
Lot 22 SR

**SADDLE RIDGE CATHOLIC ELEMENTARY JUNIOR HIGHSCHOOL**  
Saddlehorn Drive & Saddlemont Blvd.