


SCHEDULE 18 (TECHNICAL REQUIREMENTS) APPENDIX D - SITE LAYOUT (REV.2)

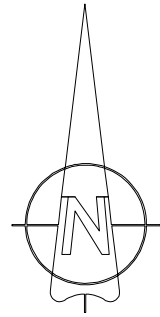


SITE LAYOUT

— DENOTES SCHOOL SITE

LEGAL DESCRIPTION:

PLAN 062 6662 BLOCK 16 LOT 2

PLAN 082 5893 BLOCK 40 LOT 76MR

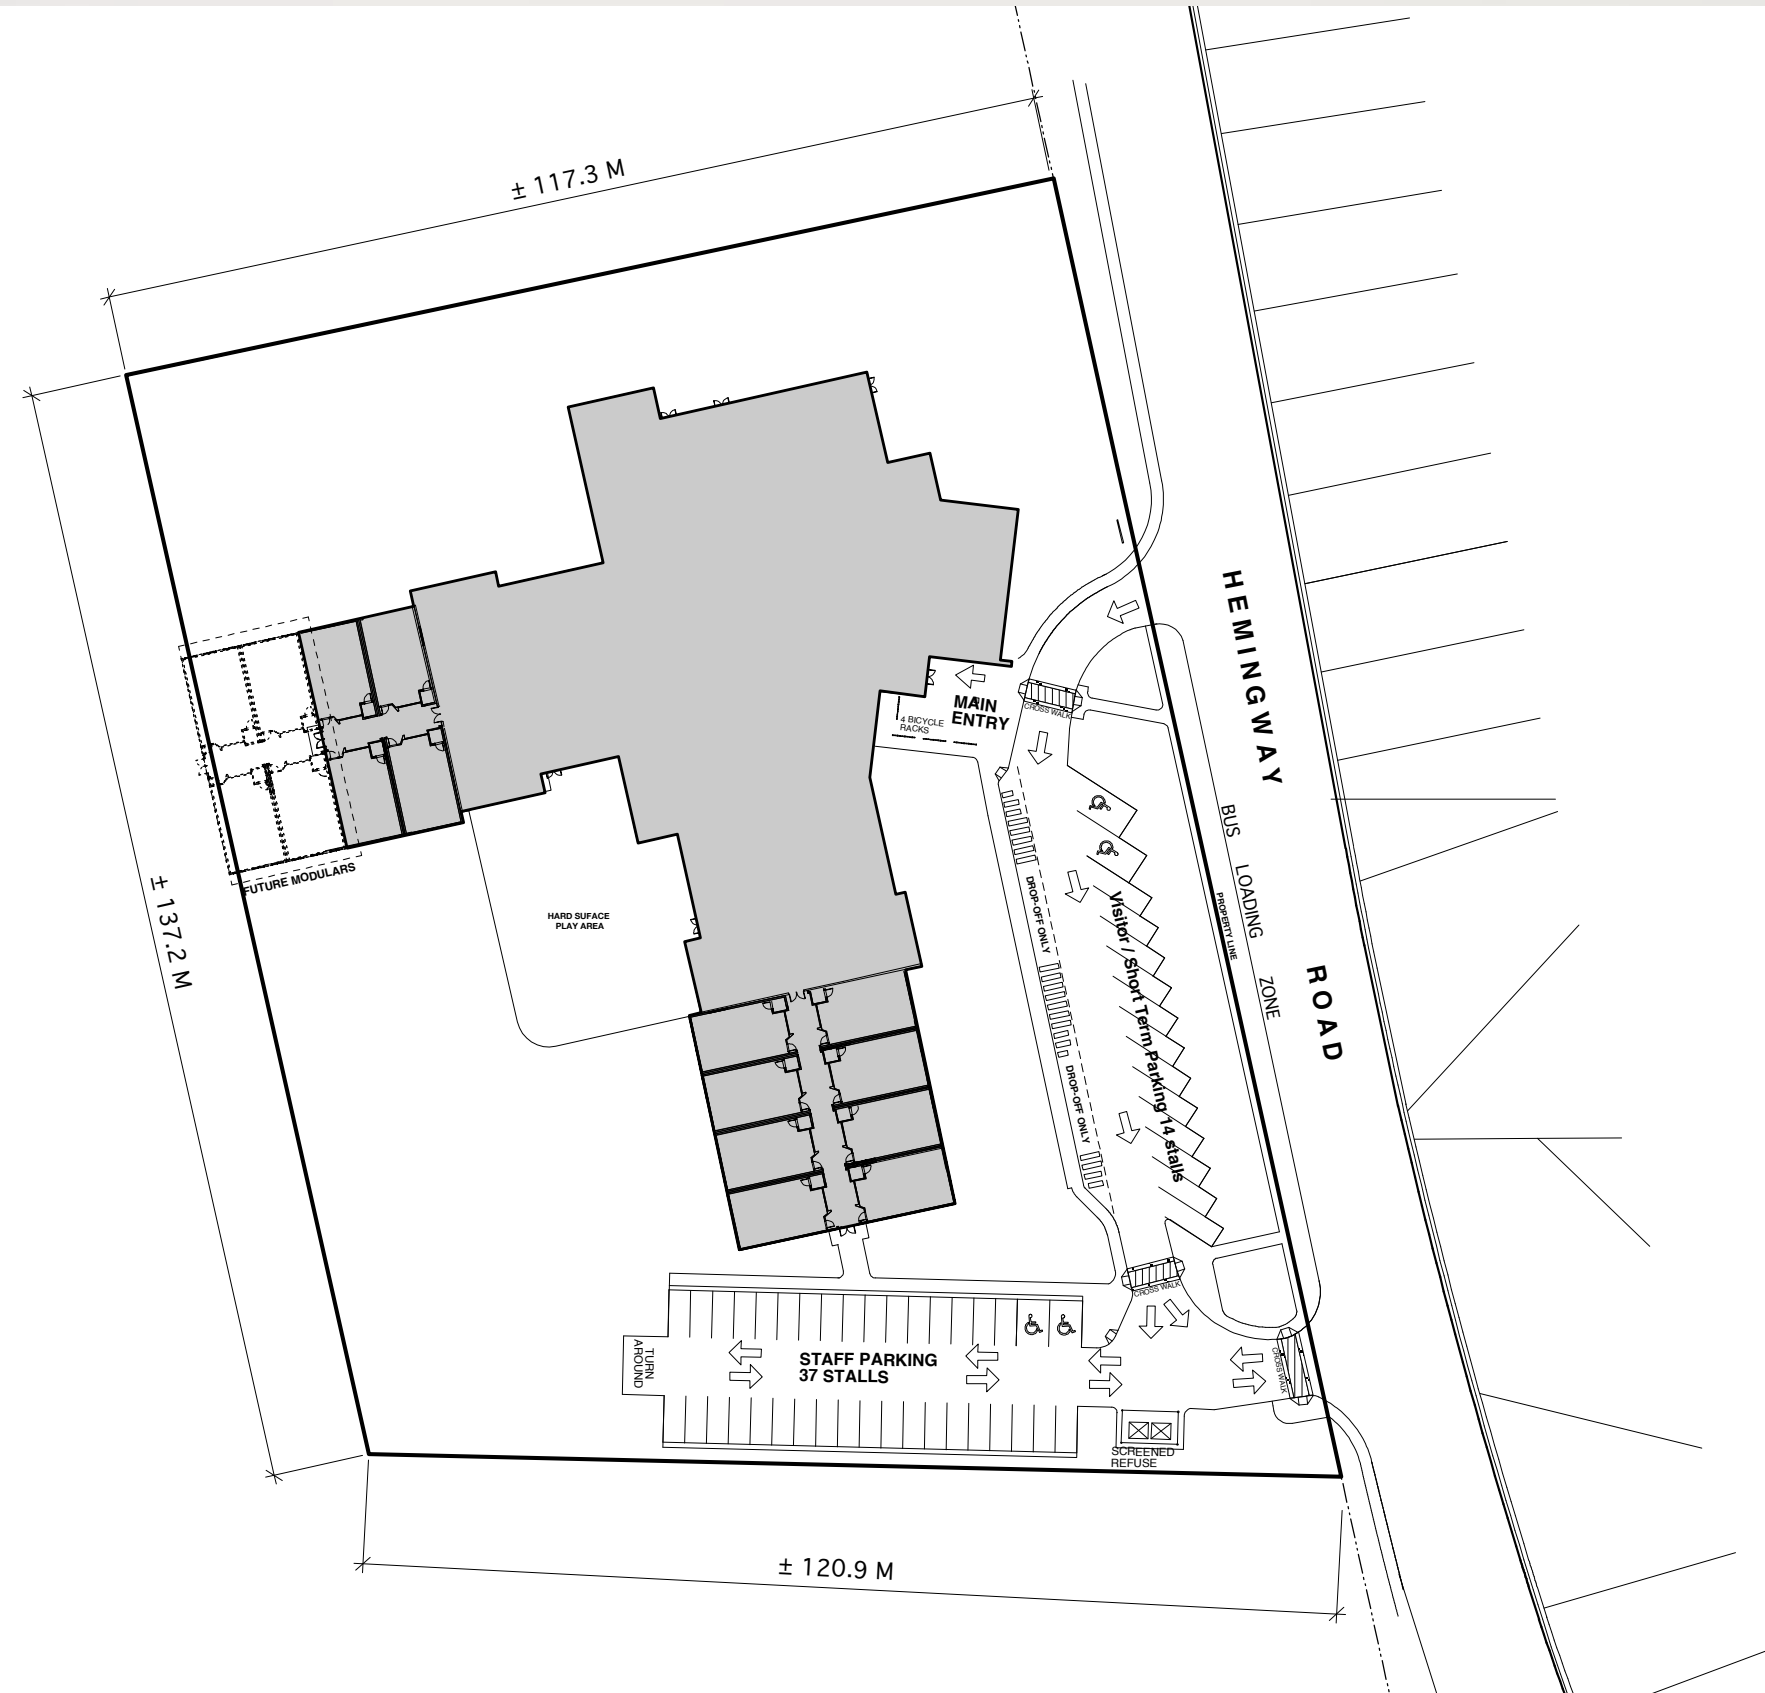

'THE GRANGE' CATHOLIC ELEMENTARY JUNIOR HIGH SCHOOL

Hemingway Road