


SCHEDULE 18 (TECHNICAL REQUIREMENTS) APPENDIX D - SITE LAYOUT (REV.1)

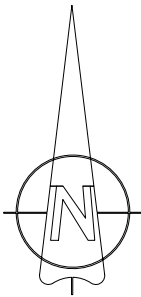


SITE LAYOUT

— DENOTES SCHOOL SITE

LEGAL DESCRIPTION:
PLAN 042 5915
BLOCK 118 LOT 2

PLAN 042 5915
BLOCK 118 LOT 1MR

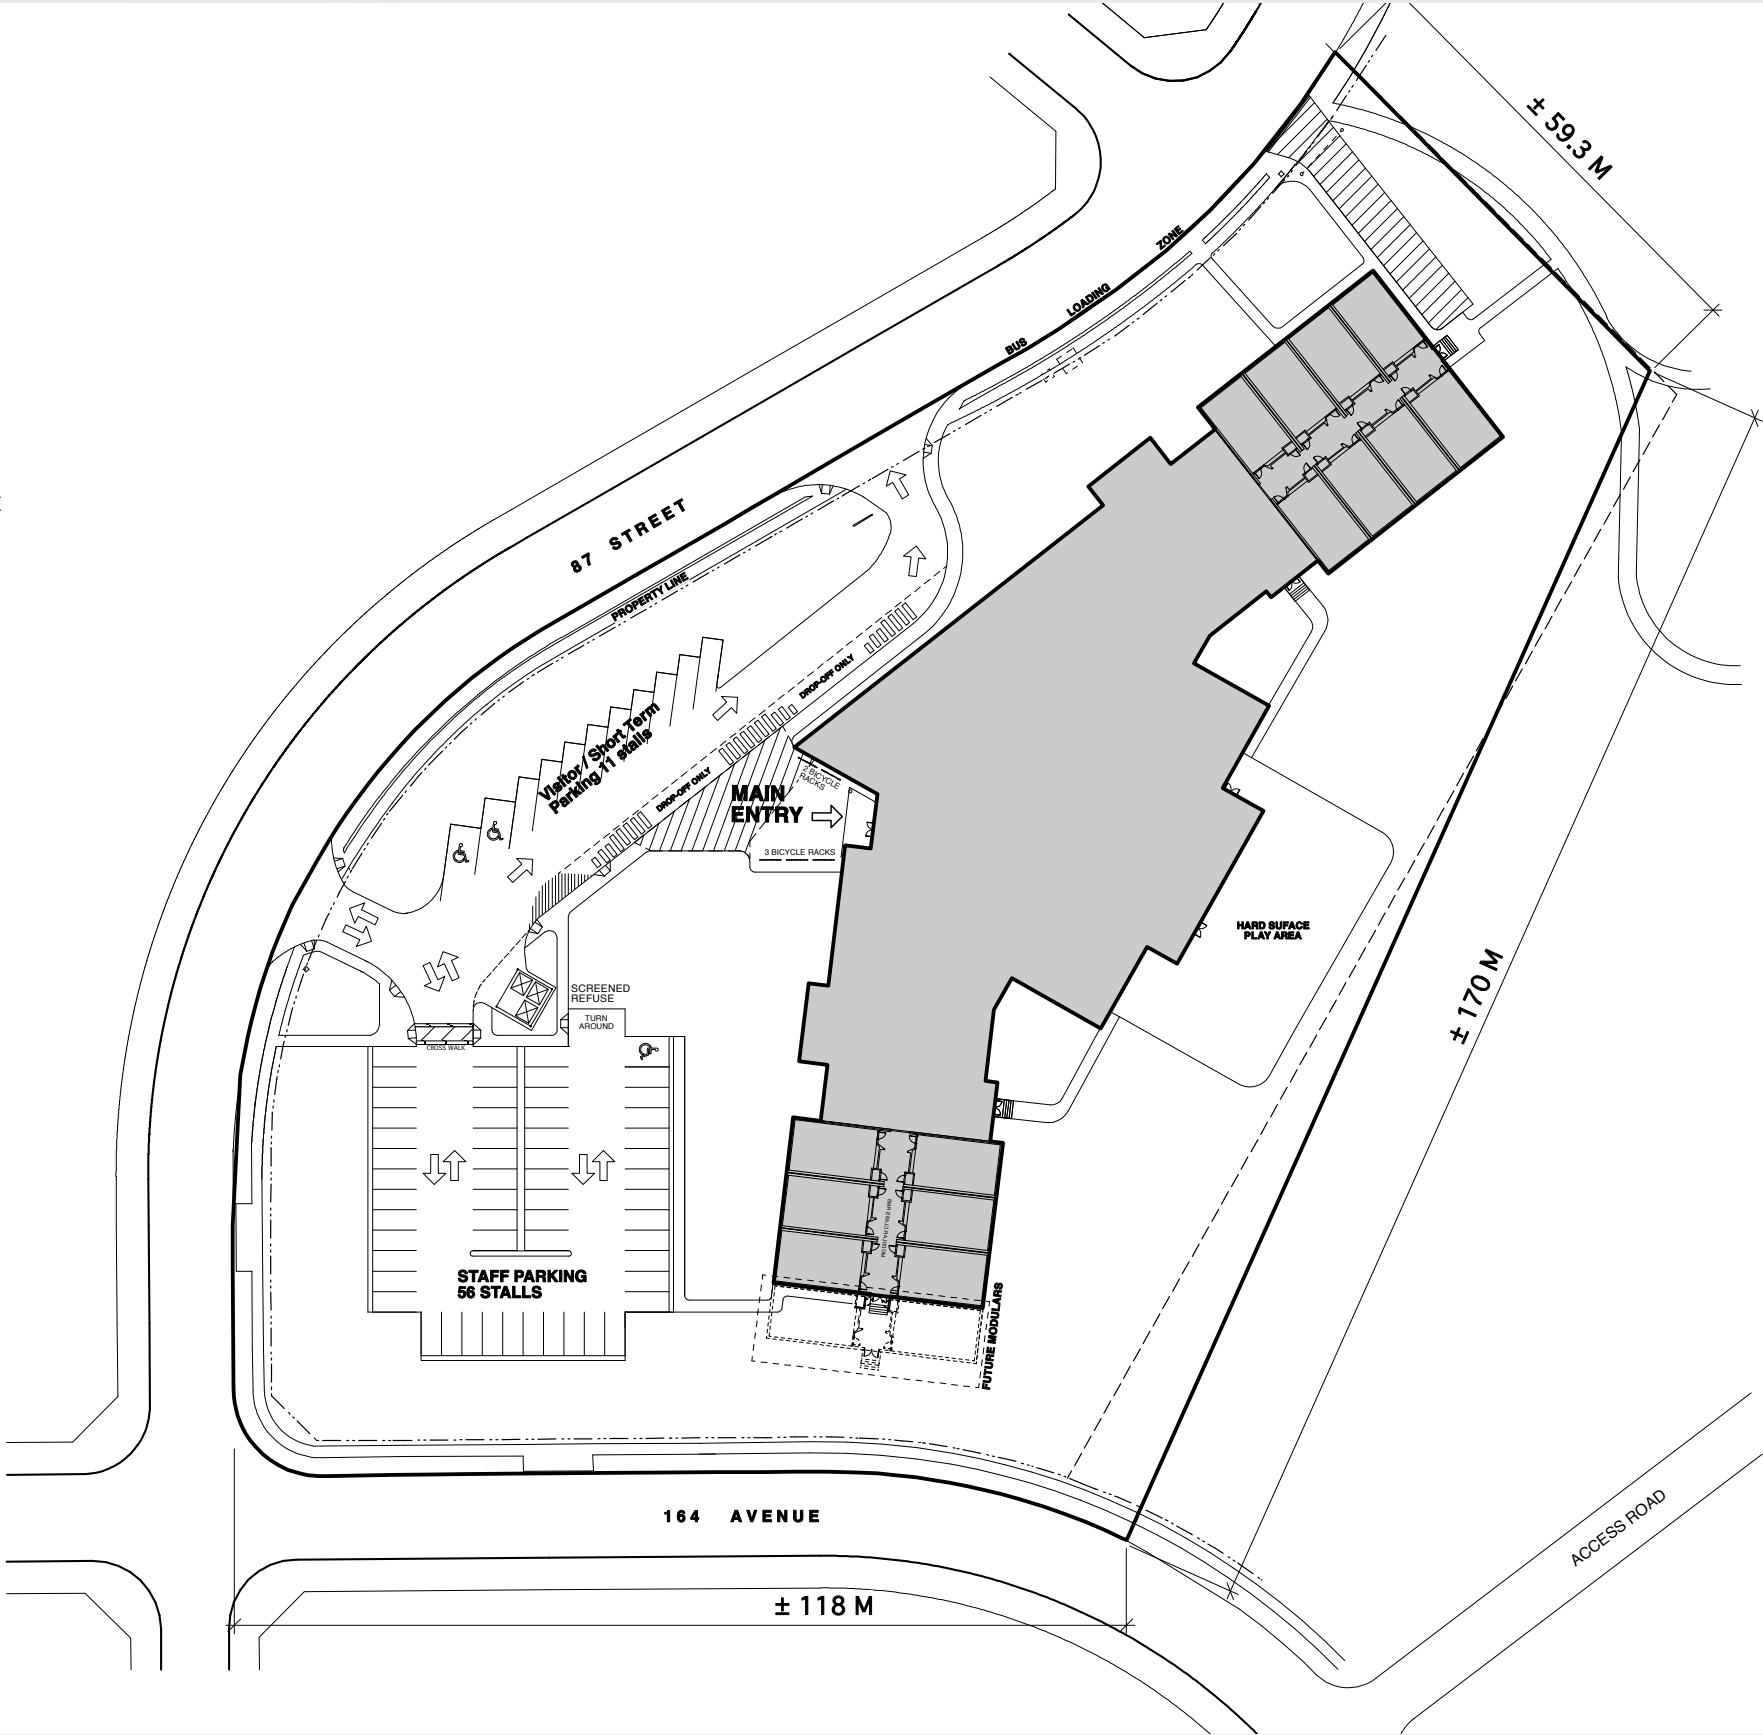

BELLE RIVE 'LAKE DISTRICT' PUBLIC ELEMENTARY JUNIOR HIGH SCHOOL

87 Street & 164 Avenue, Edmonton AB