



SCHEDULE 18 (TECHNICAL REQUIREMENTS) APPENDIX D - SITE LAYOUT (REV.1)

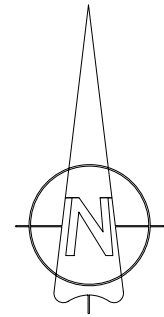

SITE LAYOUT

— DENOTES SCHOOL SITE

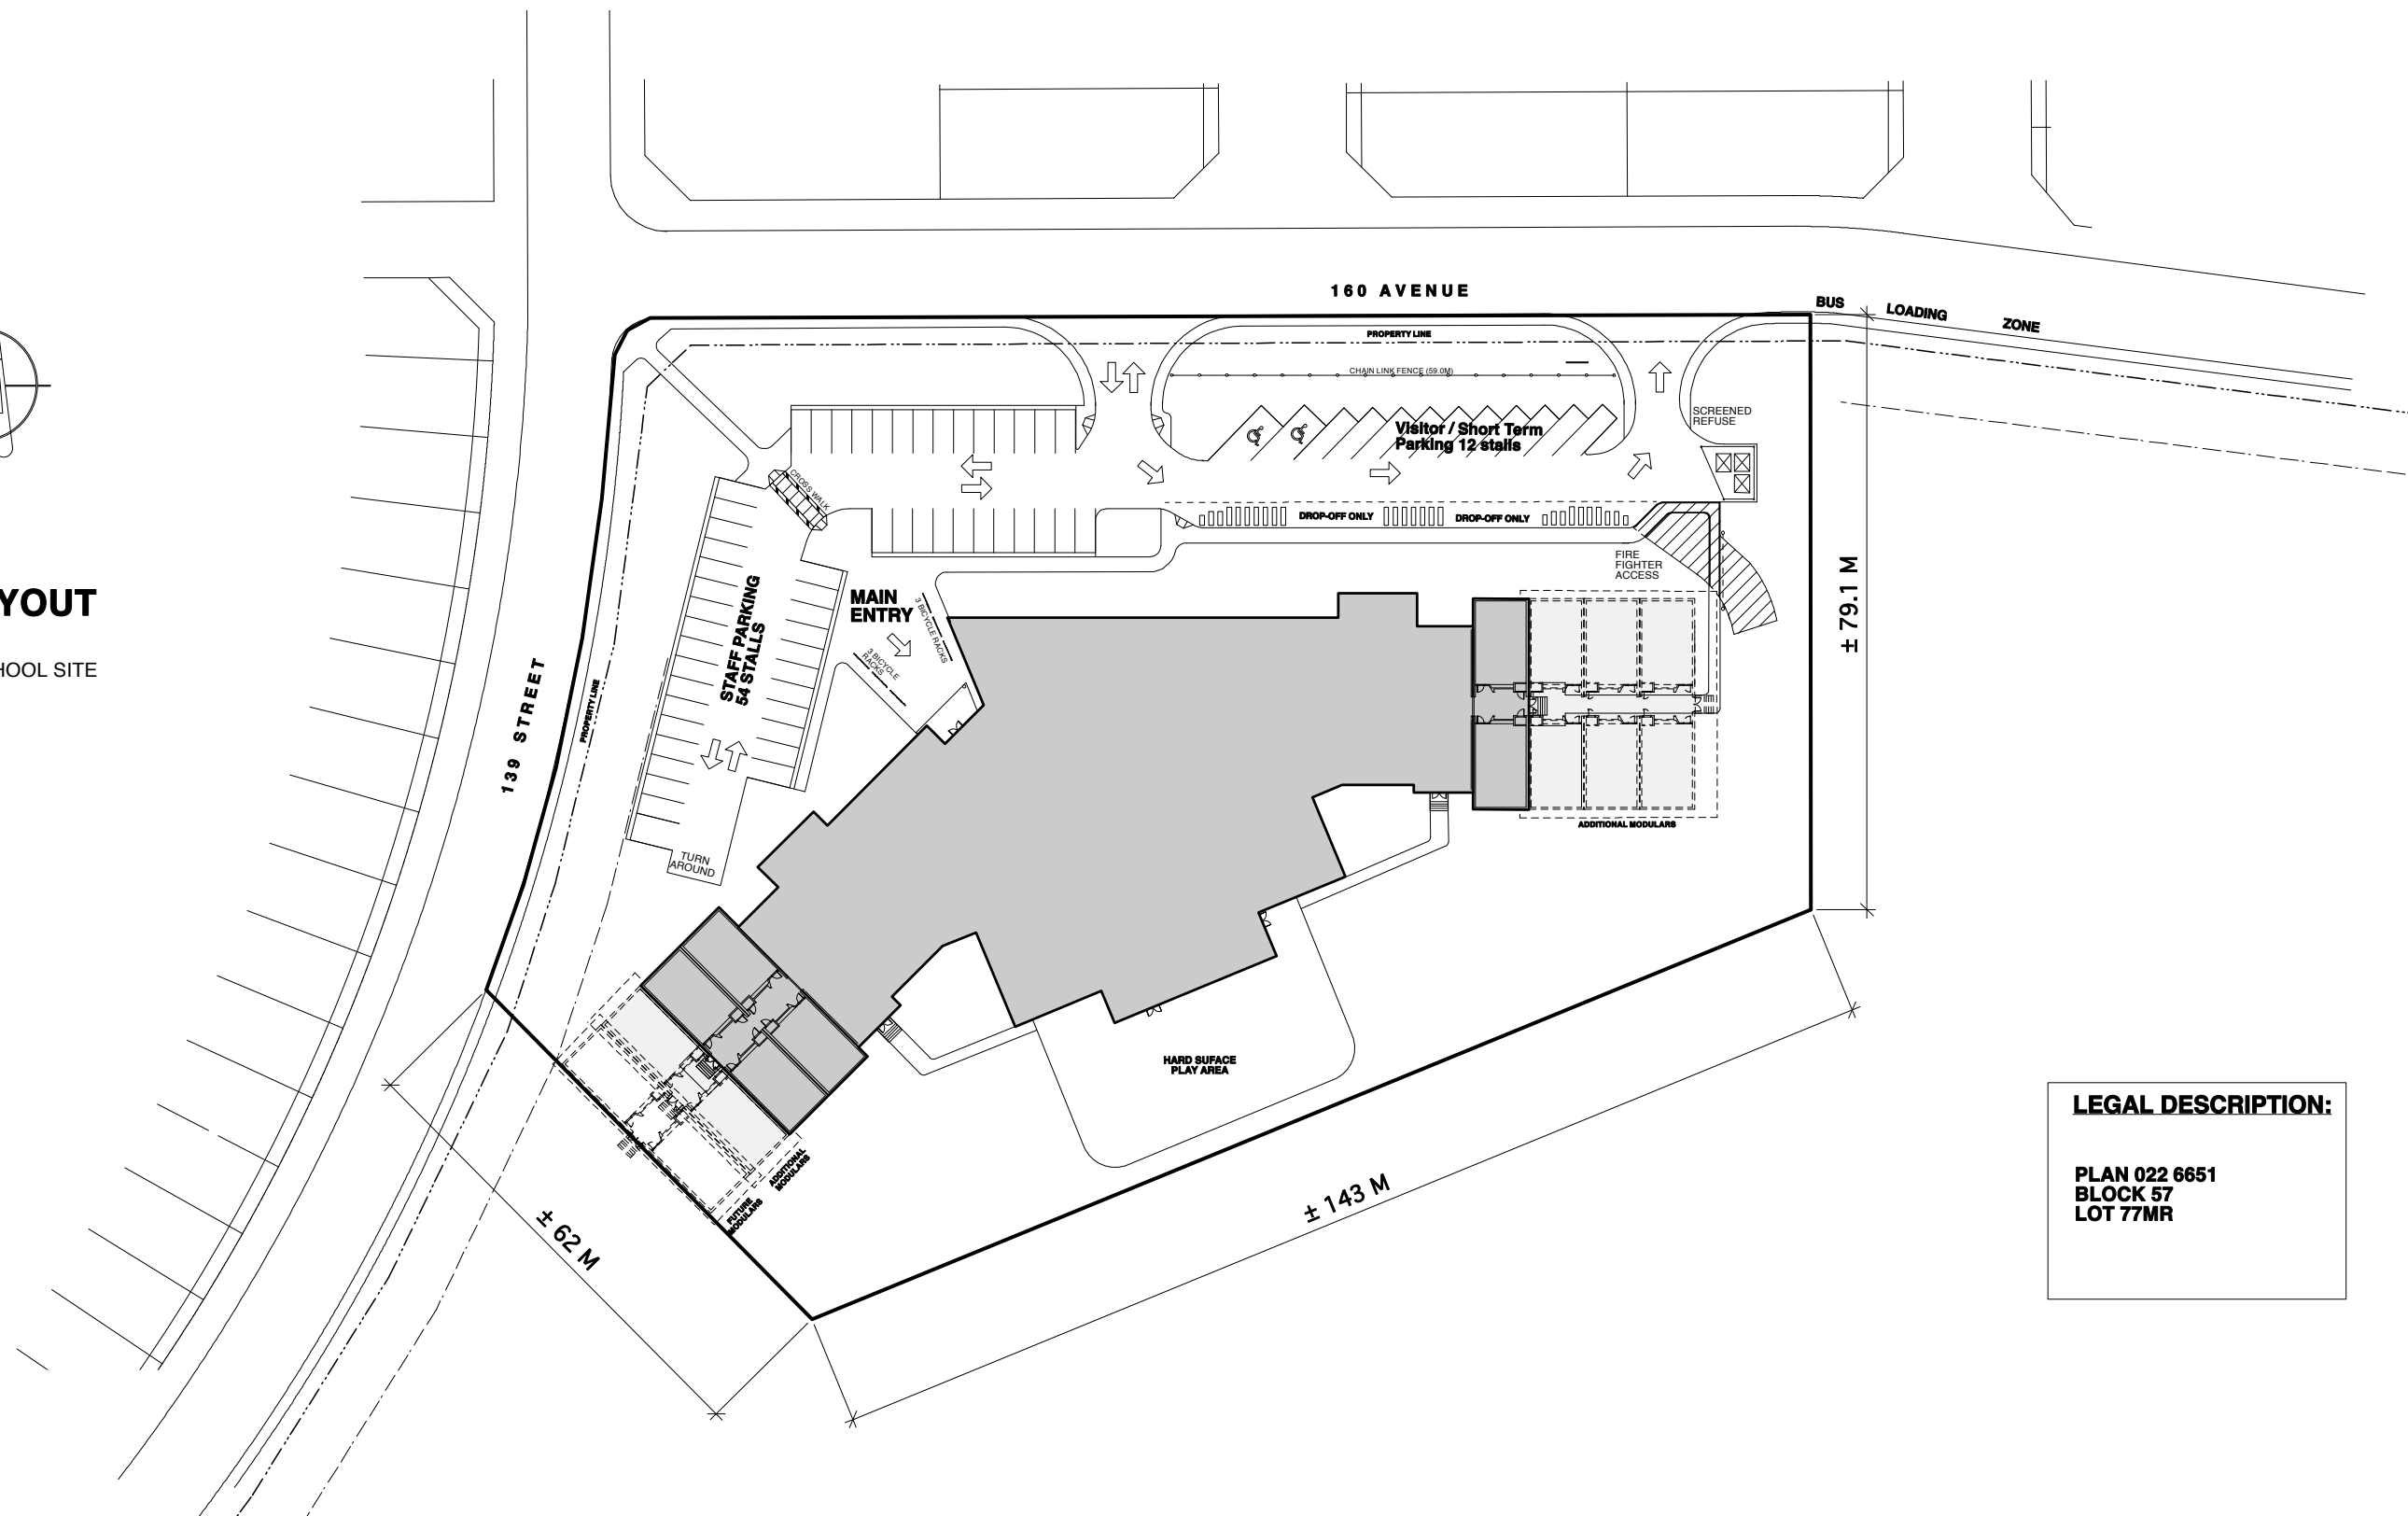

LEGAL DESCRIPTION:

PLAN 022 6651
BLOCK 57
LOT 77MR

CARLTON PUBLIC ELEMENTARY JUNIOR HIGH SCHOOL

15923-139 Street, Edmonton AB