


SCHEDULE 18 (TECHNICAL REQUIREMENTS) APPENDIX D - SITE LAYOUT (REV.1)

LEGAL DESCRIPTION:

PLAN 062 1532 BLOCK 60 LOT 1MR
 PLAN 932 1715 BLOCK 36 LOT 24
 PLAN 932 1715 BLOCK 36 LOT 26MR
 PLAN 082 0372 BLOCK 60 LOT 4
 PLAN 082 0372 BLOCK 60 LOT 3MR

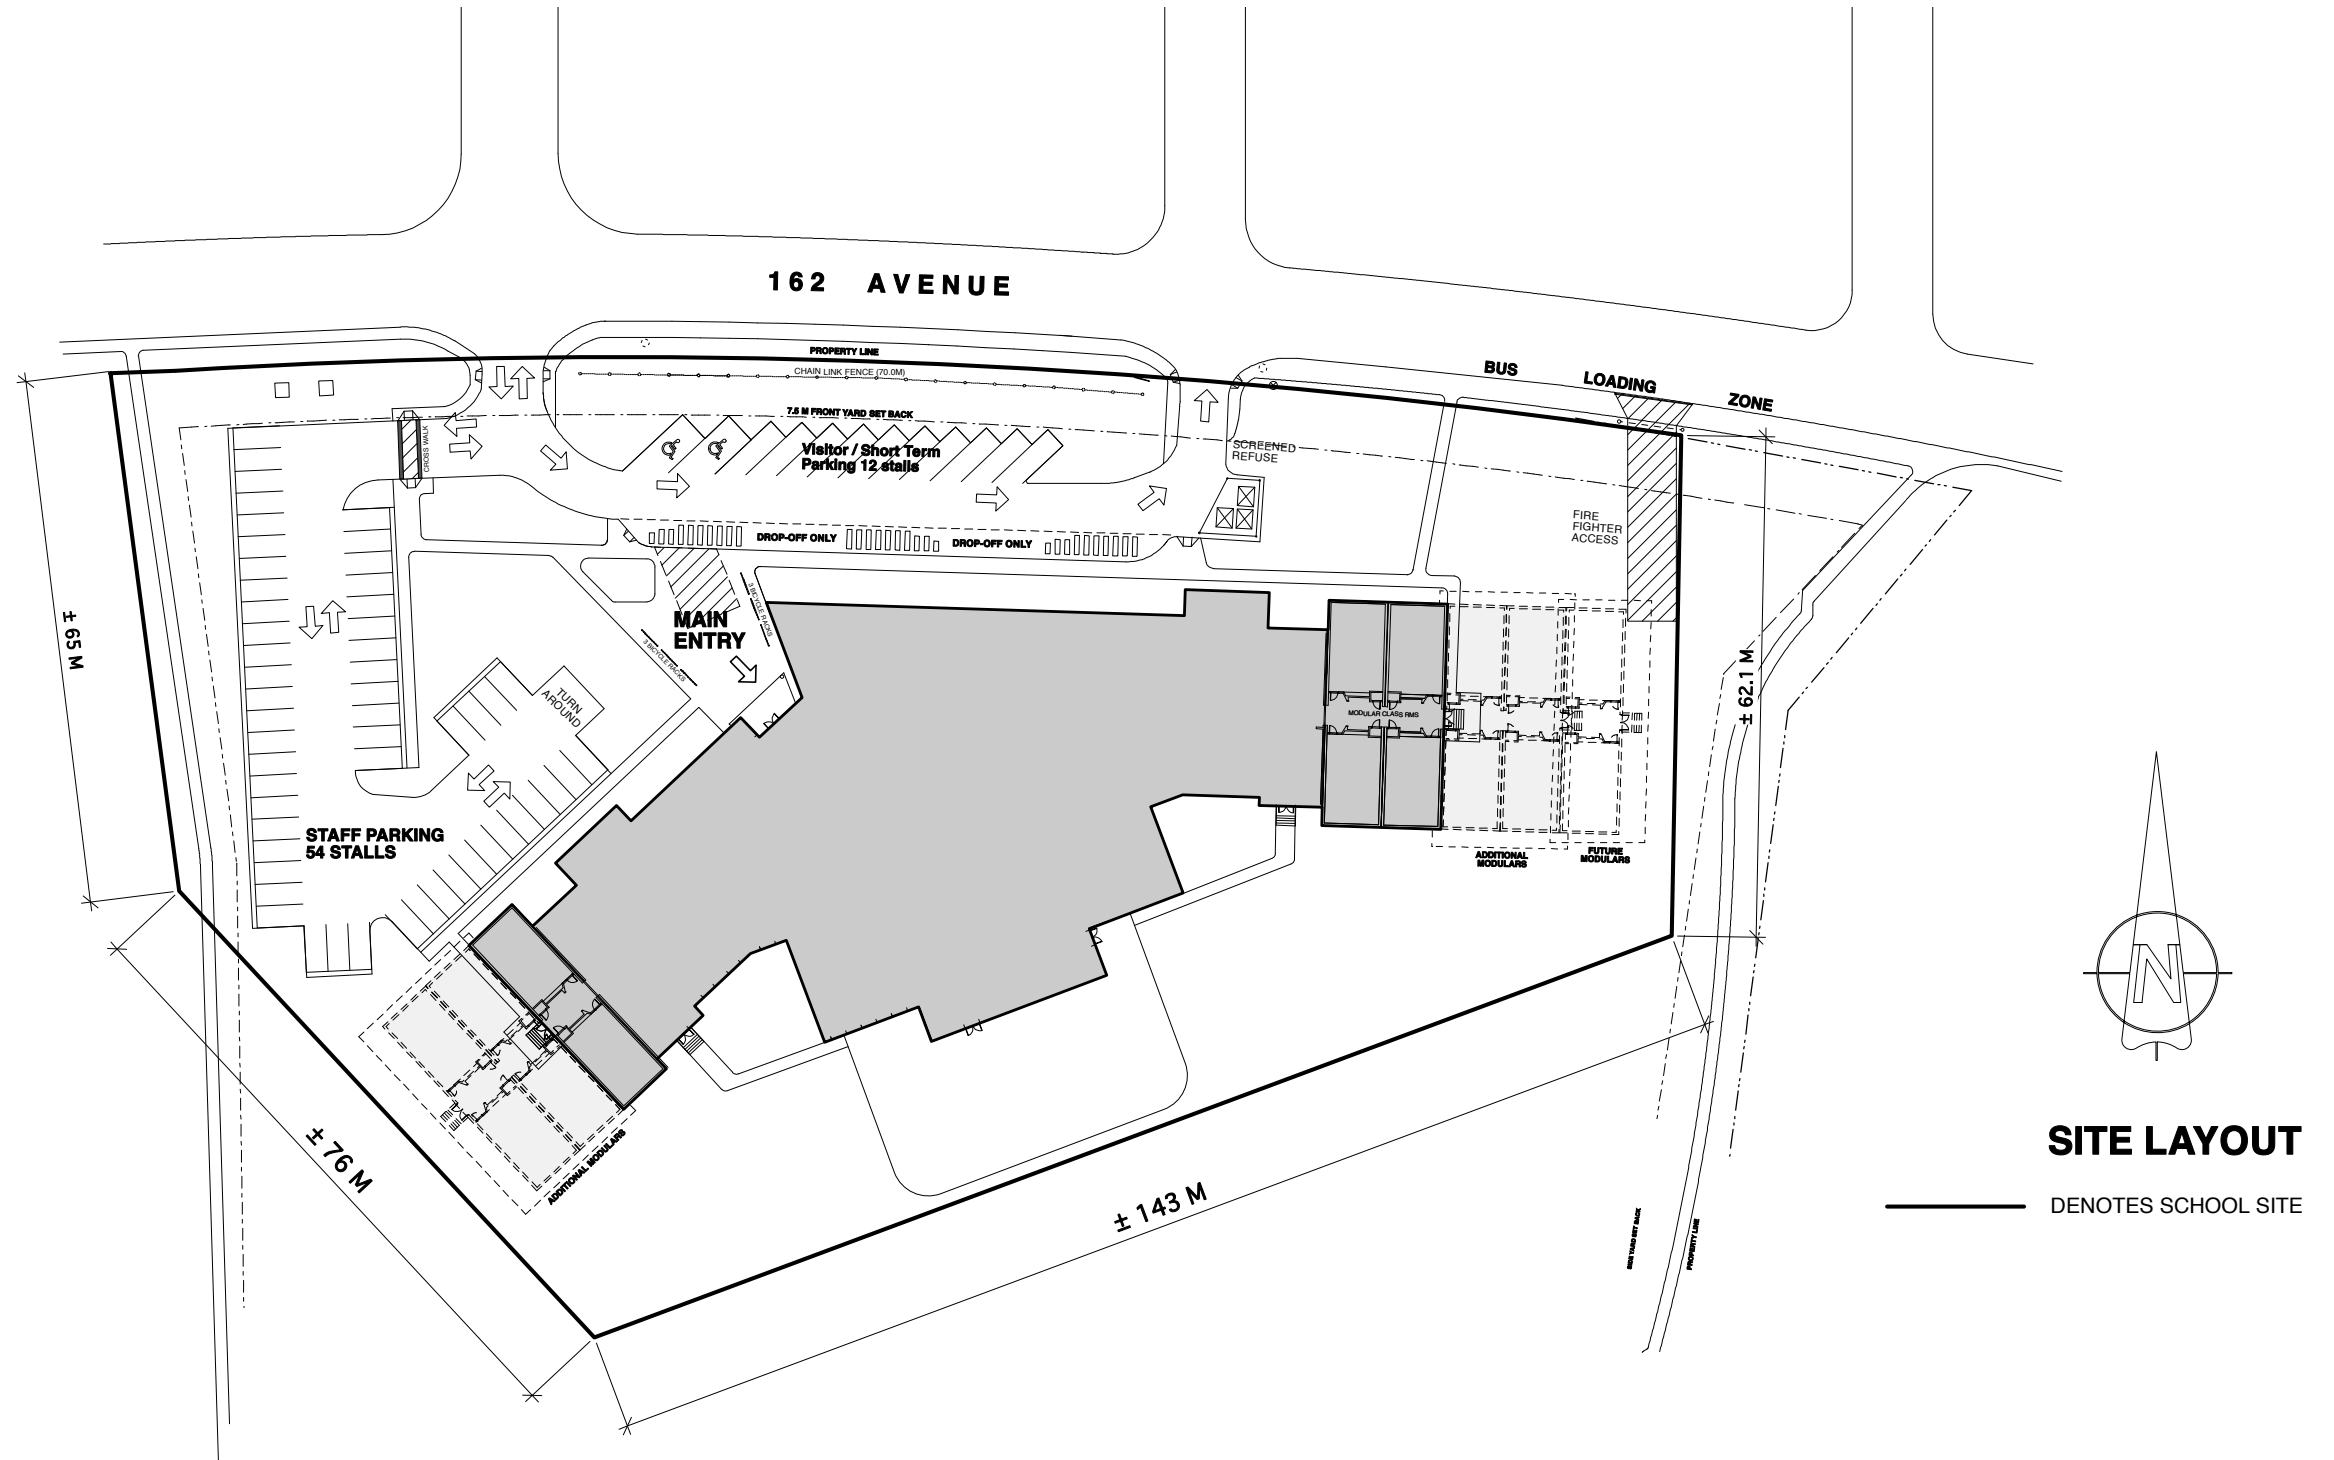

SITE LAYOUT

— DENOTES SCHOOL SITE

HOLLICK KENYON "PILOT SOUND" PUBLIC ELEMENTARY JUNIOR HIGH SCHOOL

5425-162 Avenue, Edmonton AB