


SCHEDULE 18 (TECHNICAL REQUIREMENTS) APPENDIX D - SITE LAYOUT (REV.1)

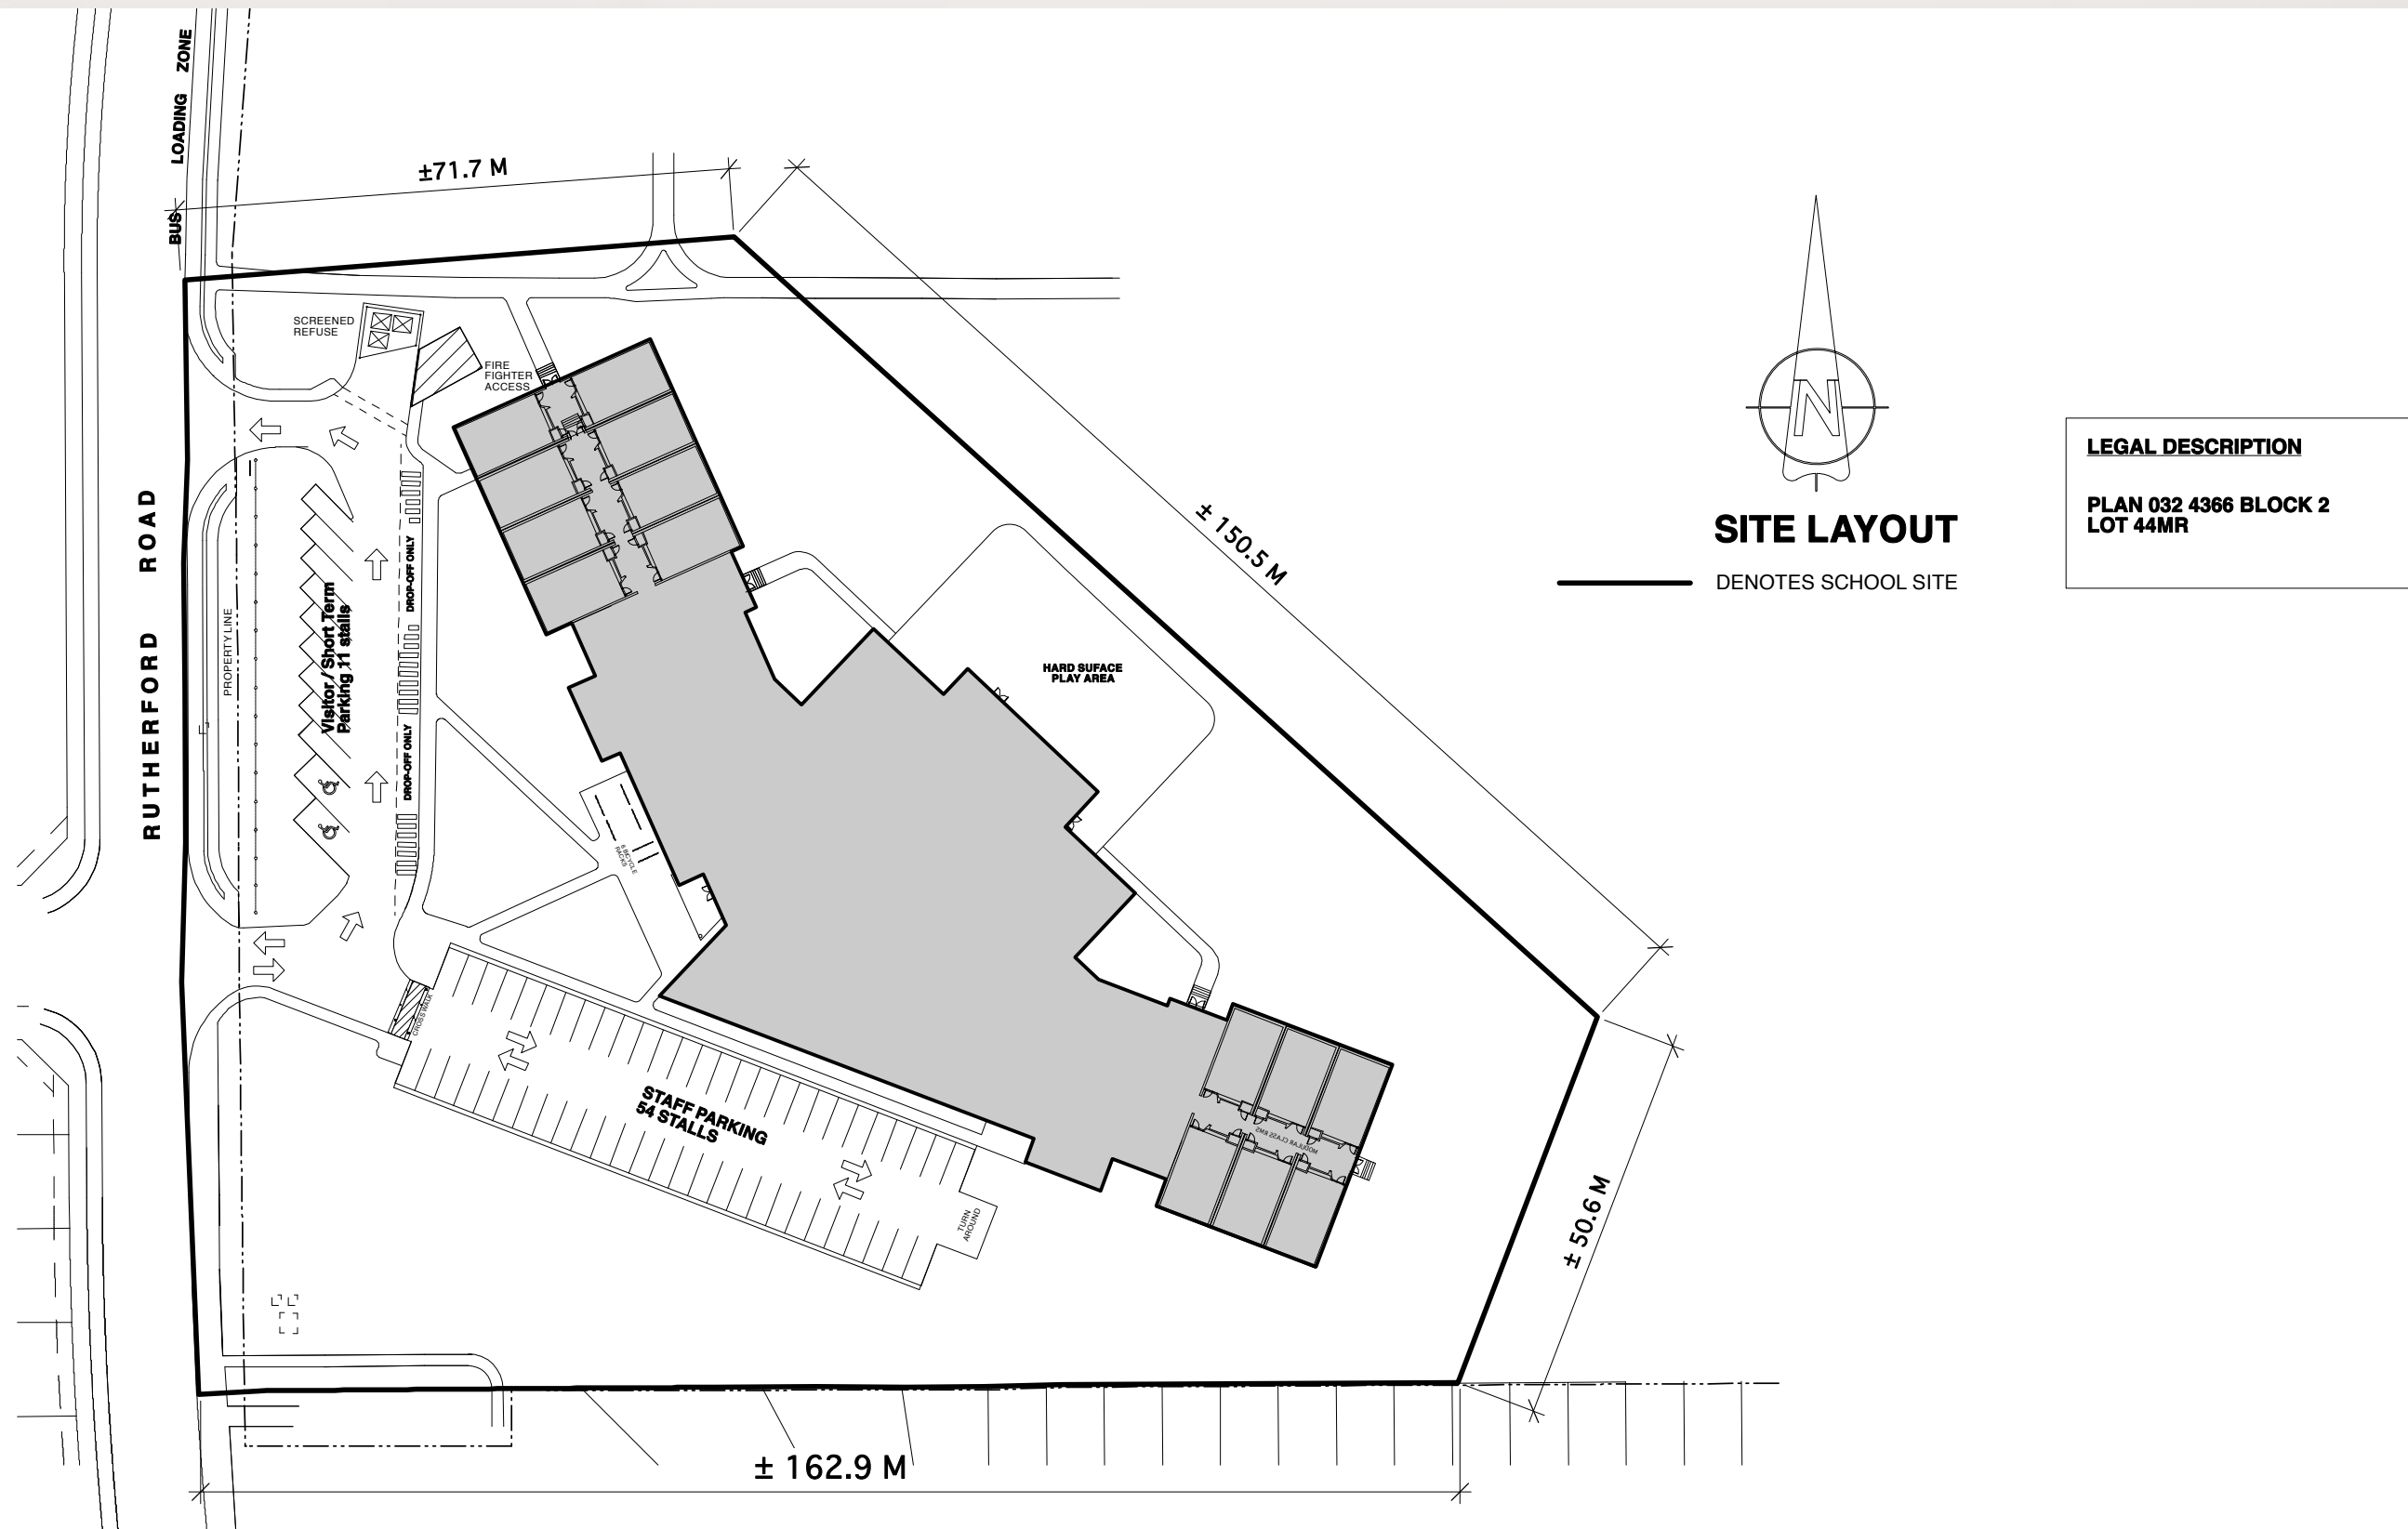

RUTHERFORD WEST 'HERITAGE VALLEY' PUBLIC ELEMENTARY JUNIOR HIGH SCHOOL

1331 RUTHERFORD ROAD, EDMONTON AB