


SCHEDULE 18 (TECHNICAL REQUIREMENTS) APPENDIX D - SITE LAYOUT (REV.1)


LEGAL DESCRIPTION

PLAN 042 5287 BLOCK 74 LOT 107MR
PLAN 072 9776 BLOCK 99 LOT 1MR

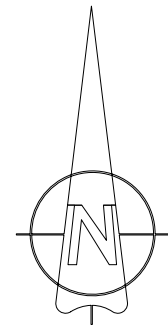

SITE LAYOUT

— DENOTES SCHOOL SITE

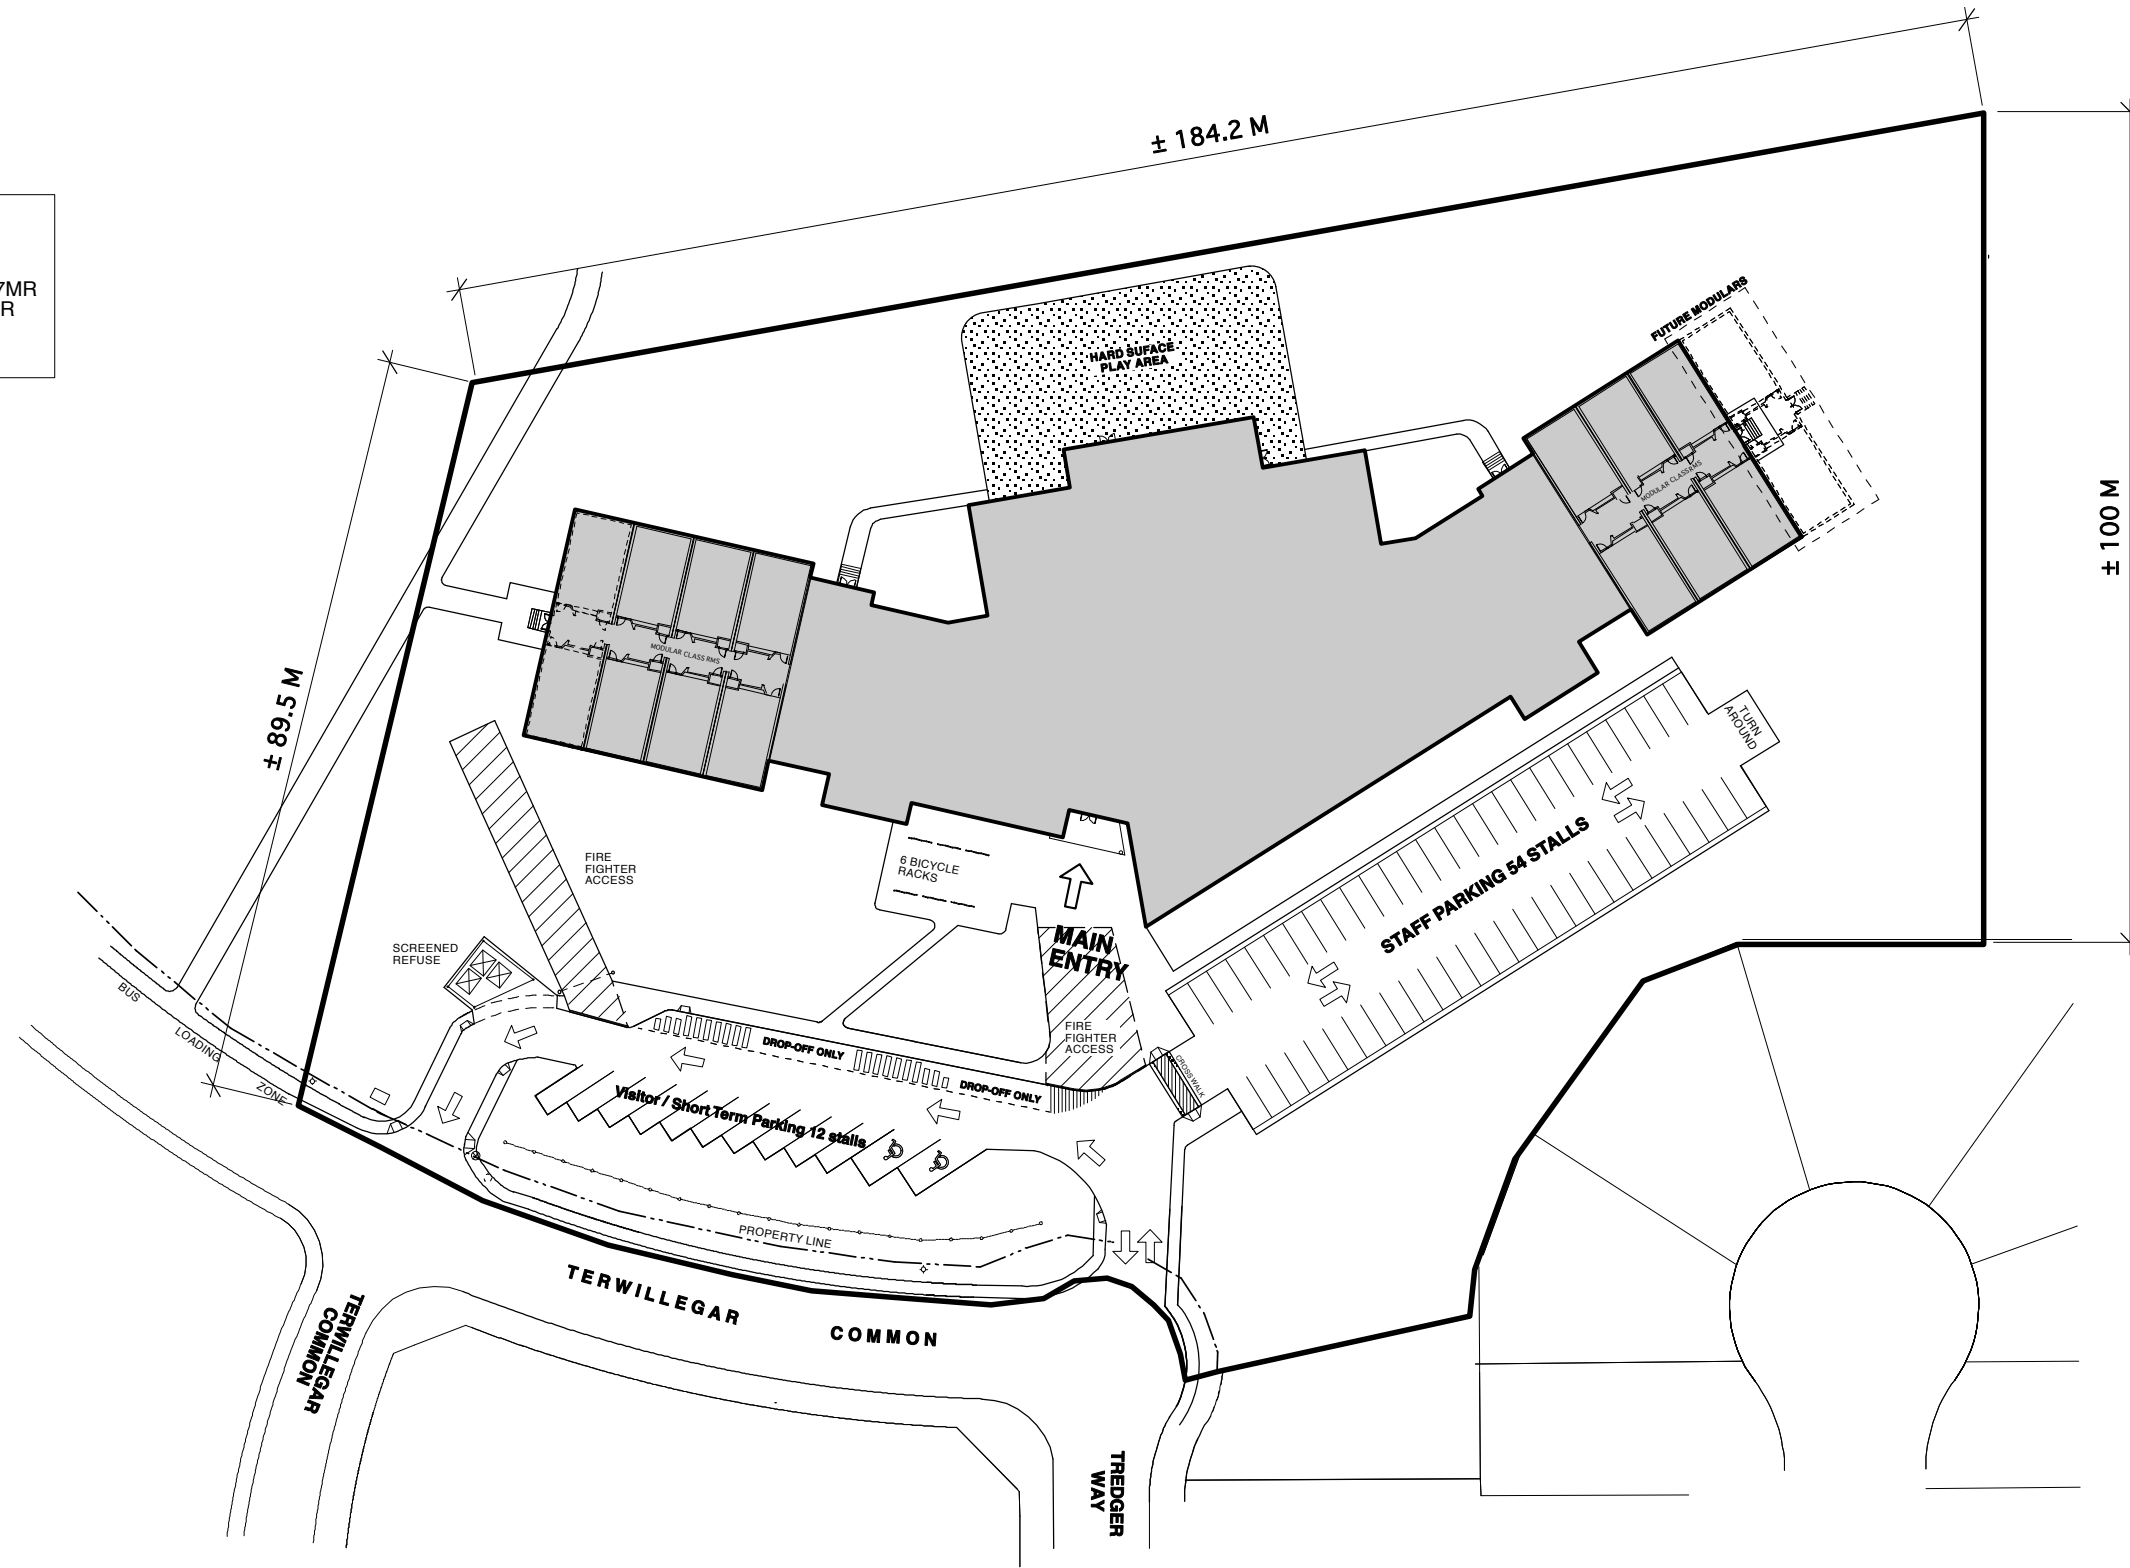

TERWILLEGAR TOWNE PUBLIC ELEMENTARY JUNIOR HIGH SCHOOL

TERWILLEGAR COMMON, EDMONTON AB